

ISSUES	DATE
FORMAL REVIEW SUBMISSION	03/18/2015
UPDATED DRAWINGS	05/15/2015
FORMAL REVIEW SUBMISSION 3RD RND	08/03/2015

#	REVISION LIST	DATE
---	---------------	------



PROJECT NO.: 214140

DATE: NOVEMBER 9, 2015



SCALE: 1" = 80'


SHEET TITLE:

PEDESTRIAN IMPROVEMENT PLAN


SHEET NO:

C13.0

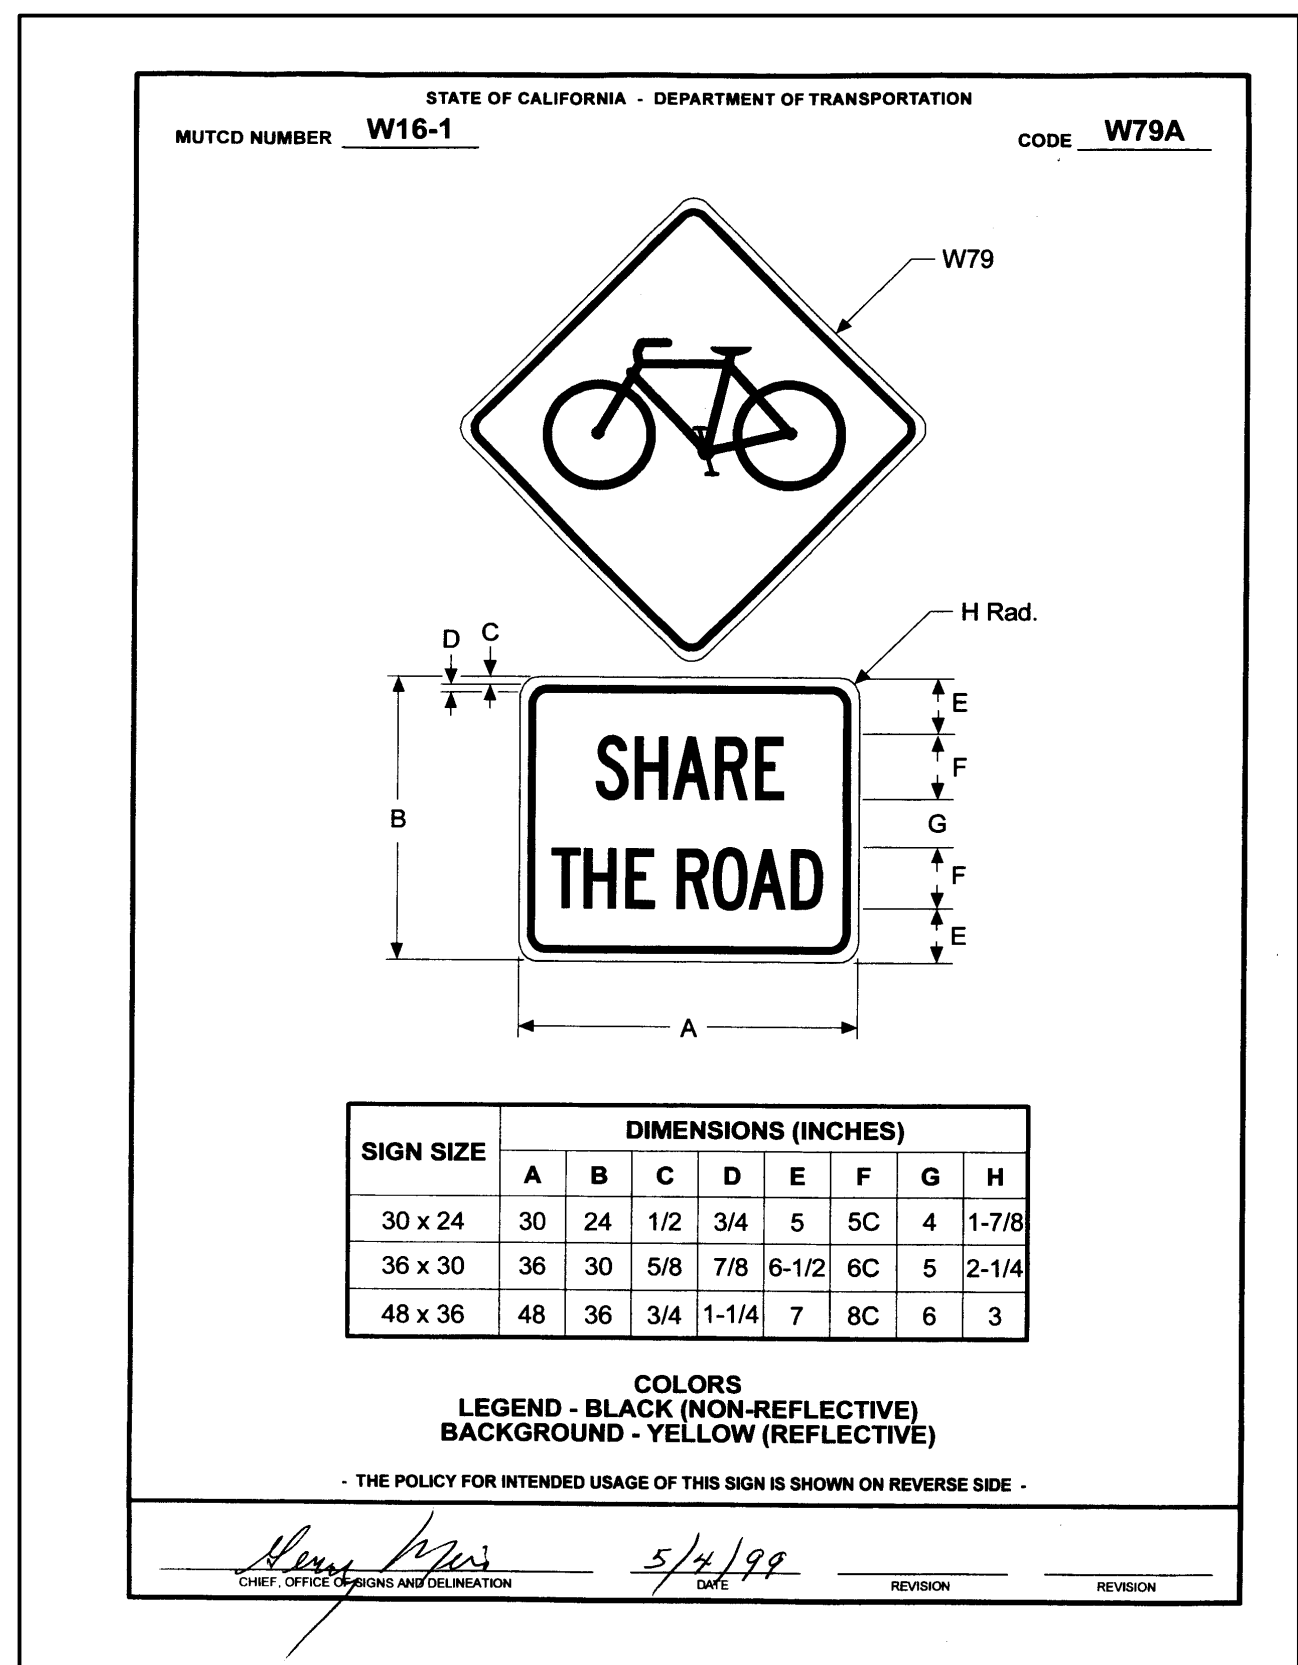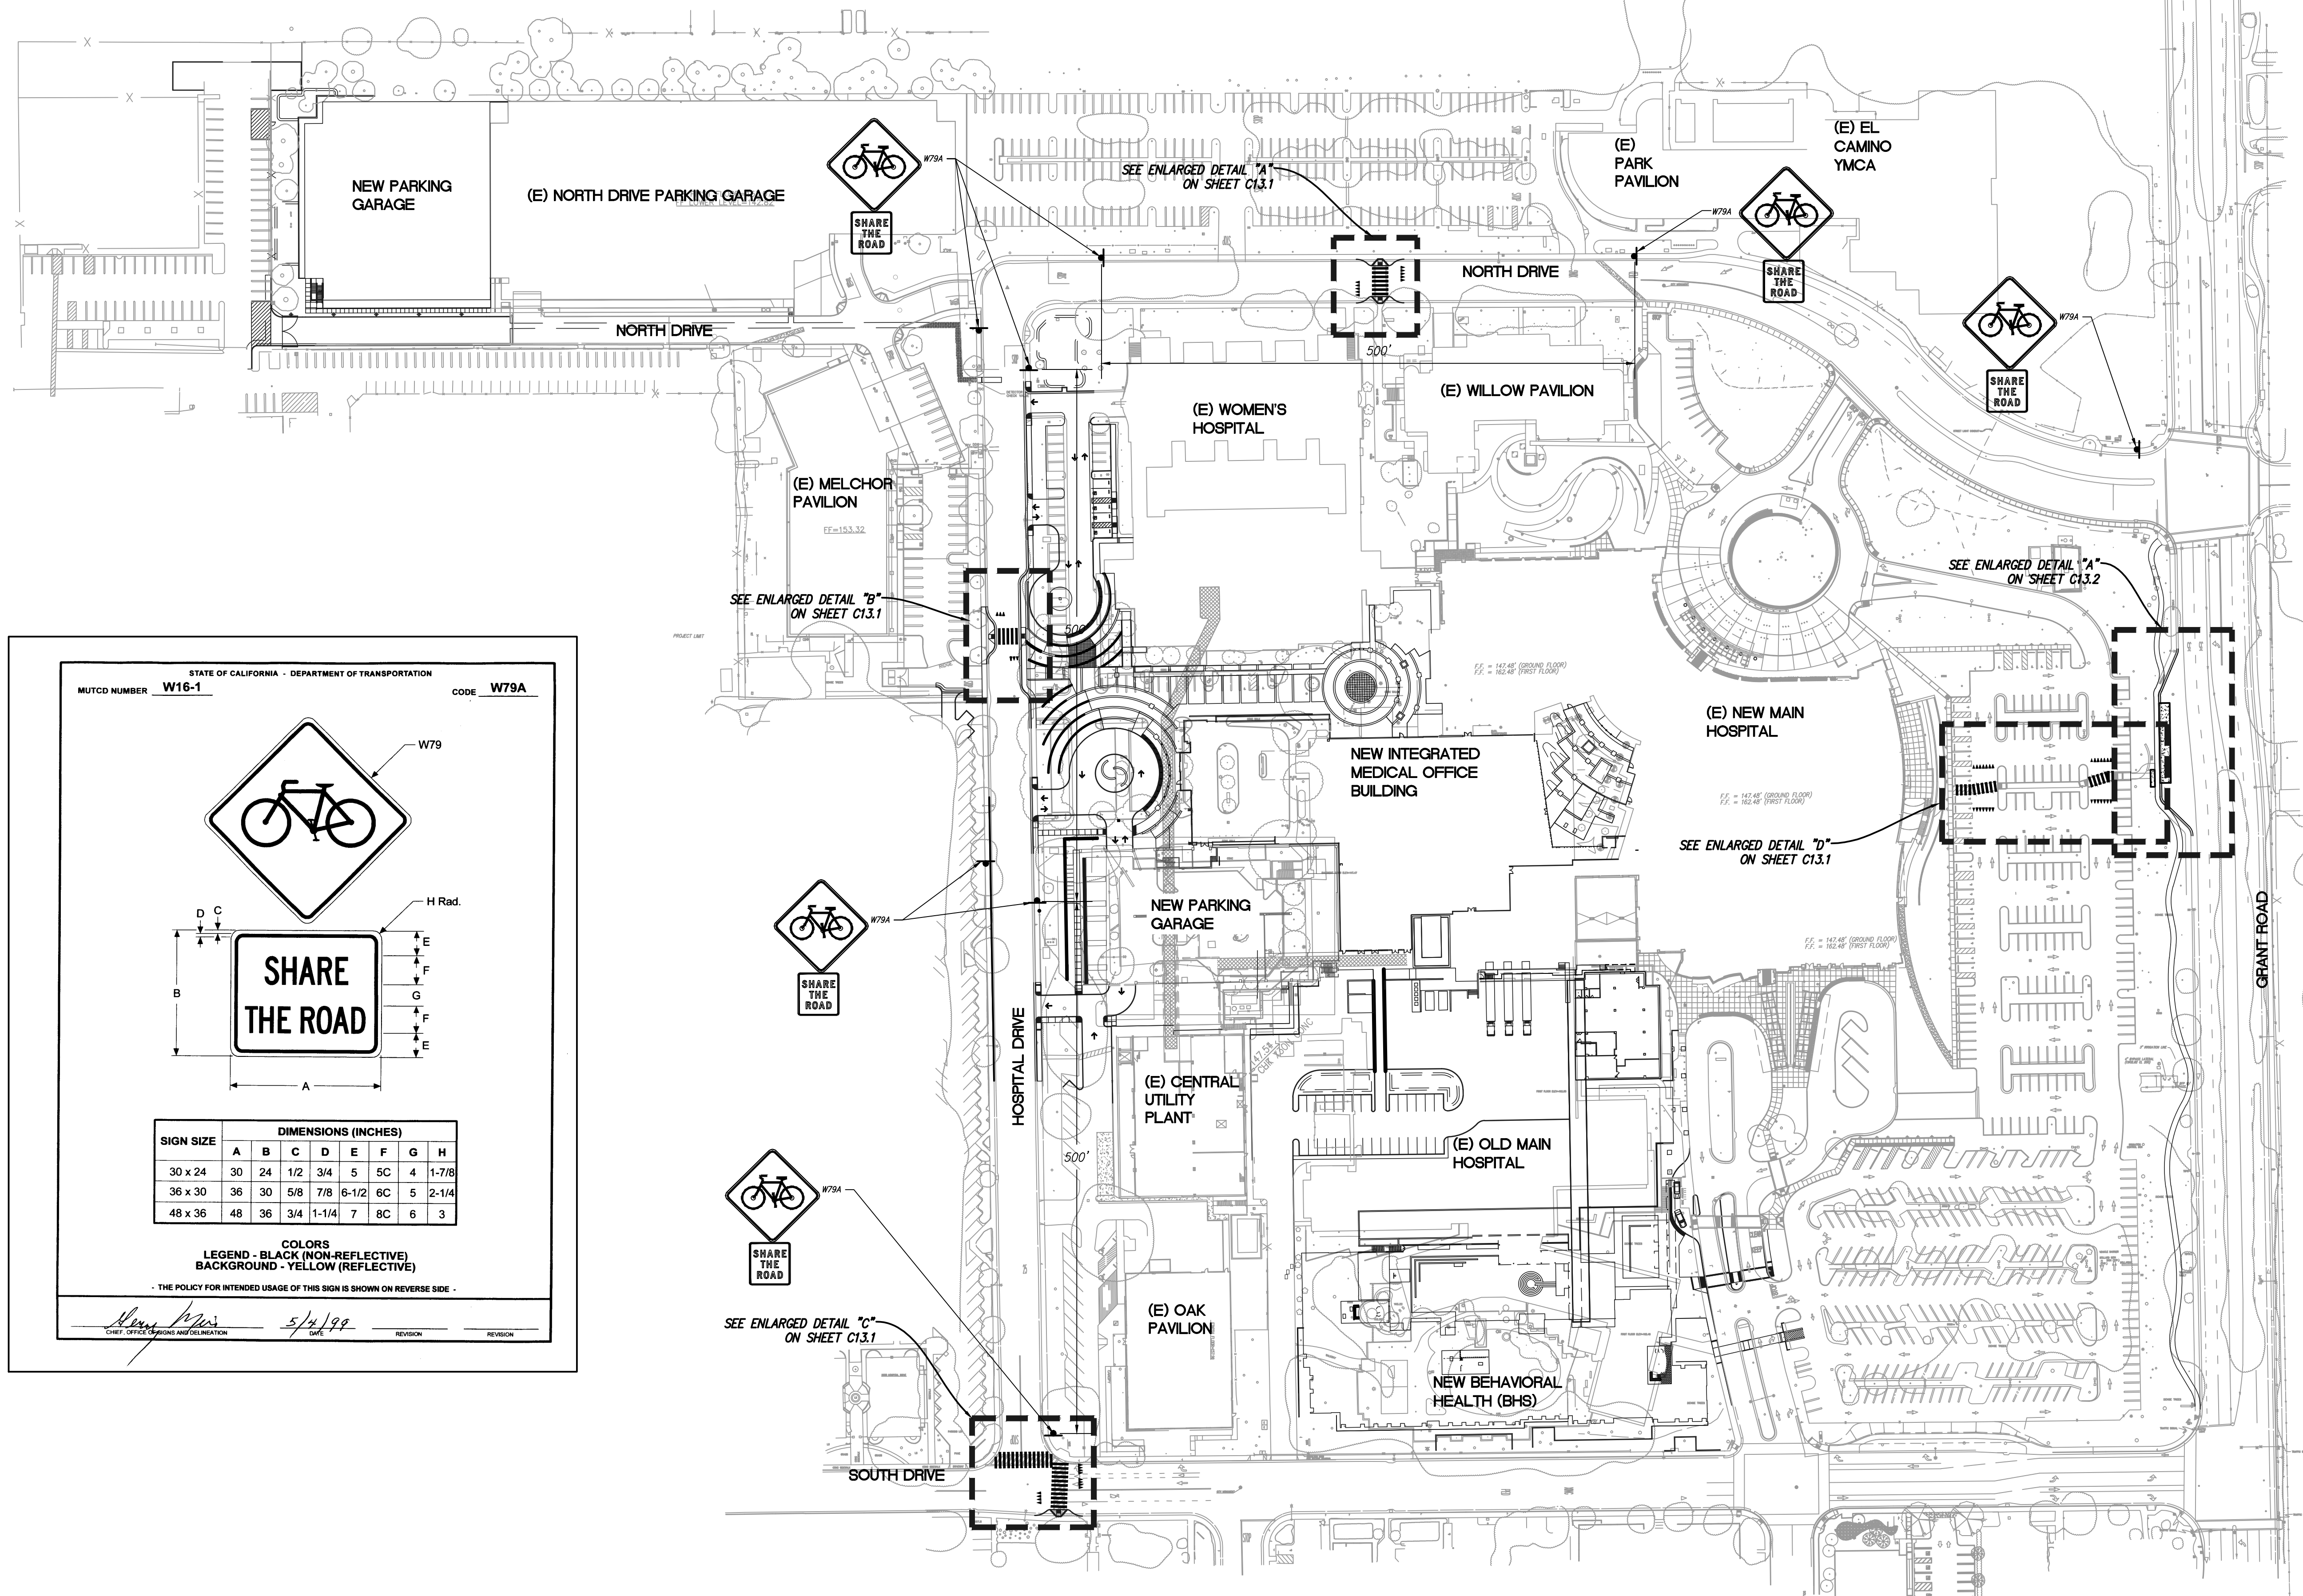


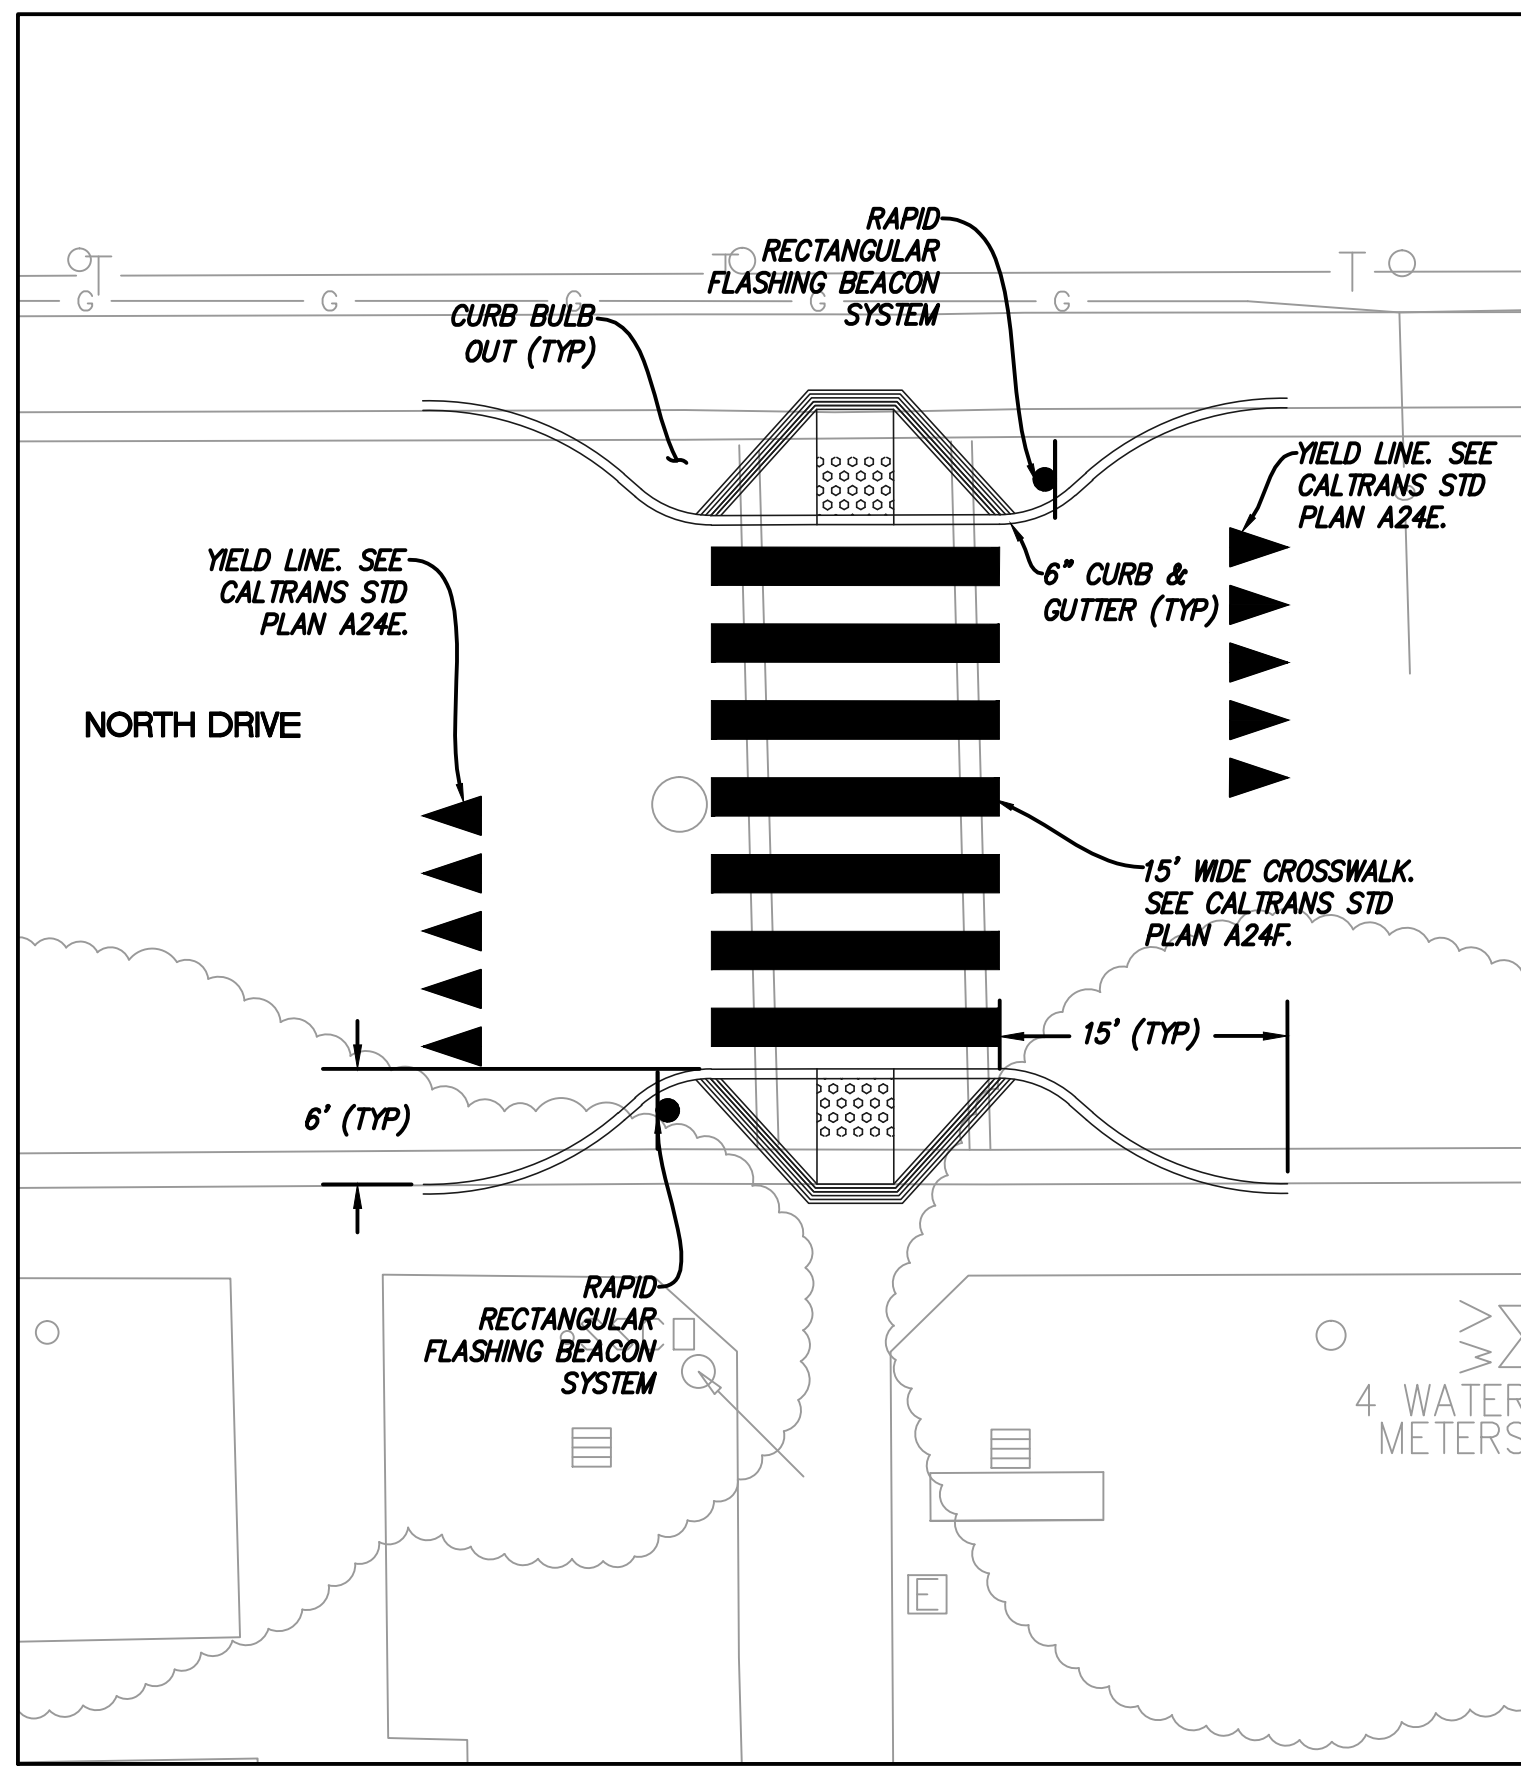


ENLARGED DETAIL "A"
SCALE: 1"=10'

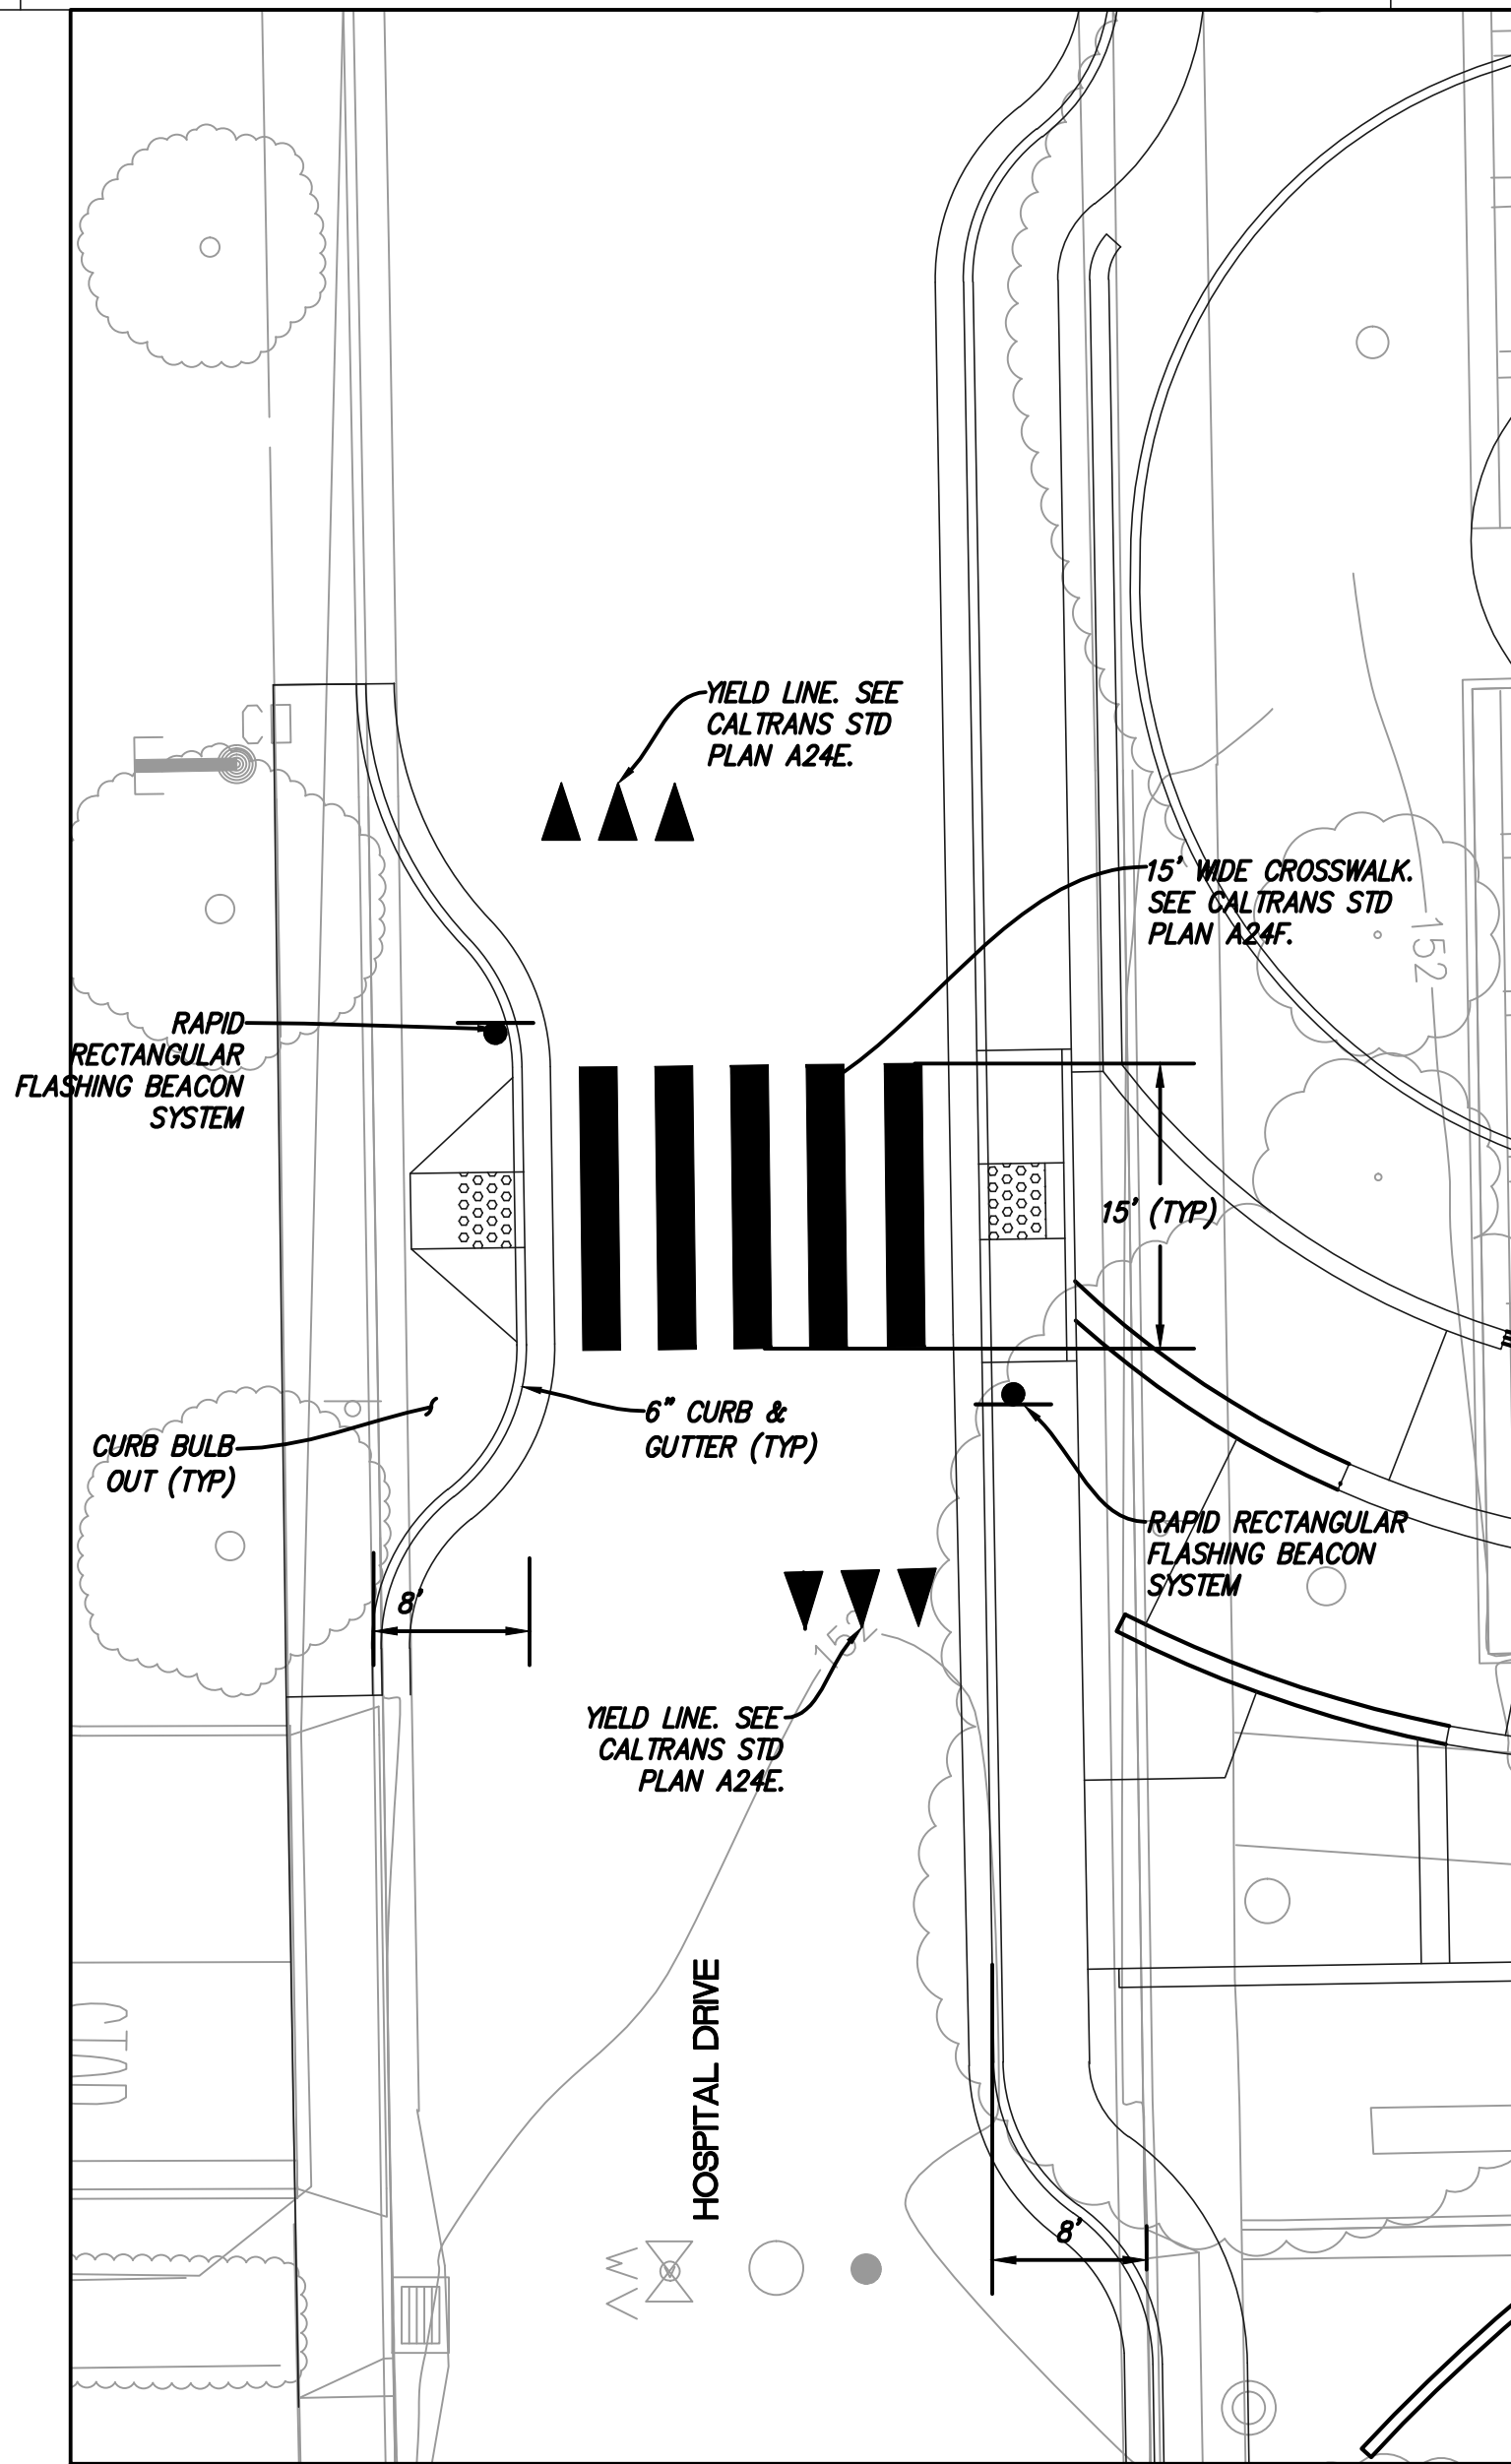


ENLARGED DETAIL "B"
SCALE: 1"=10'

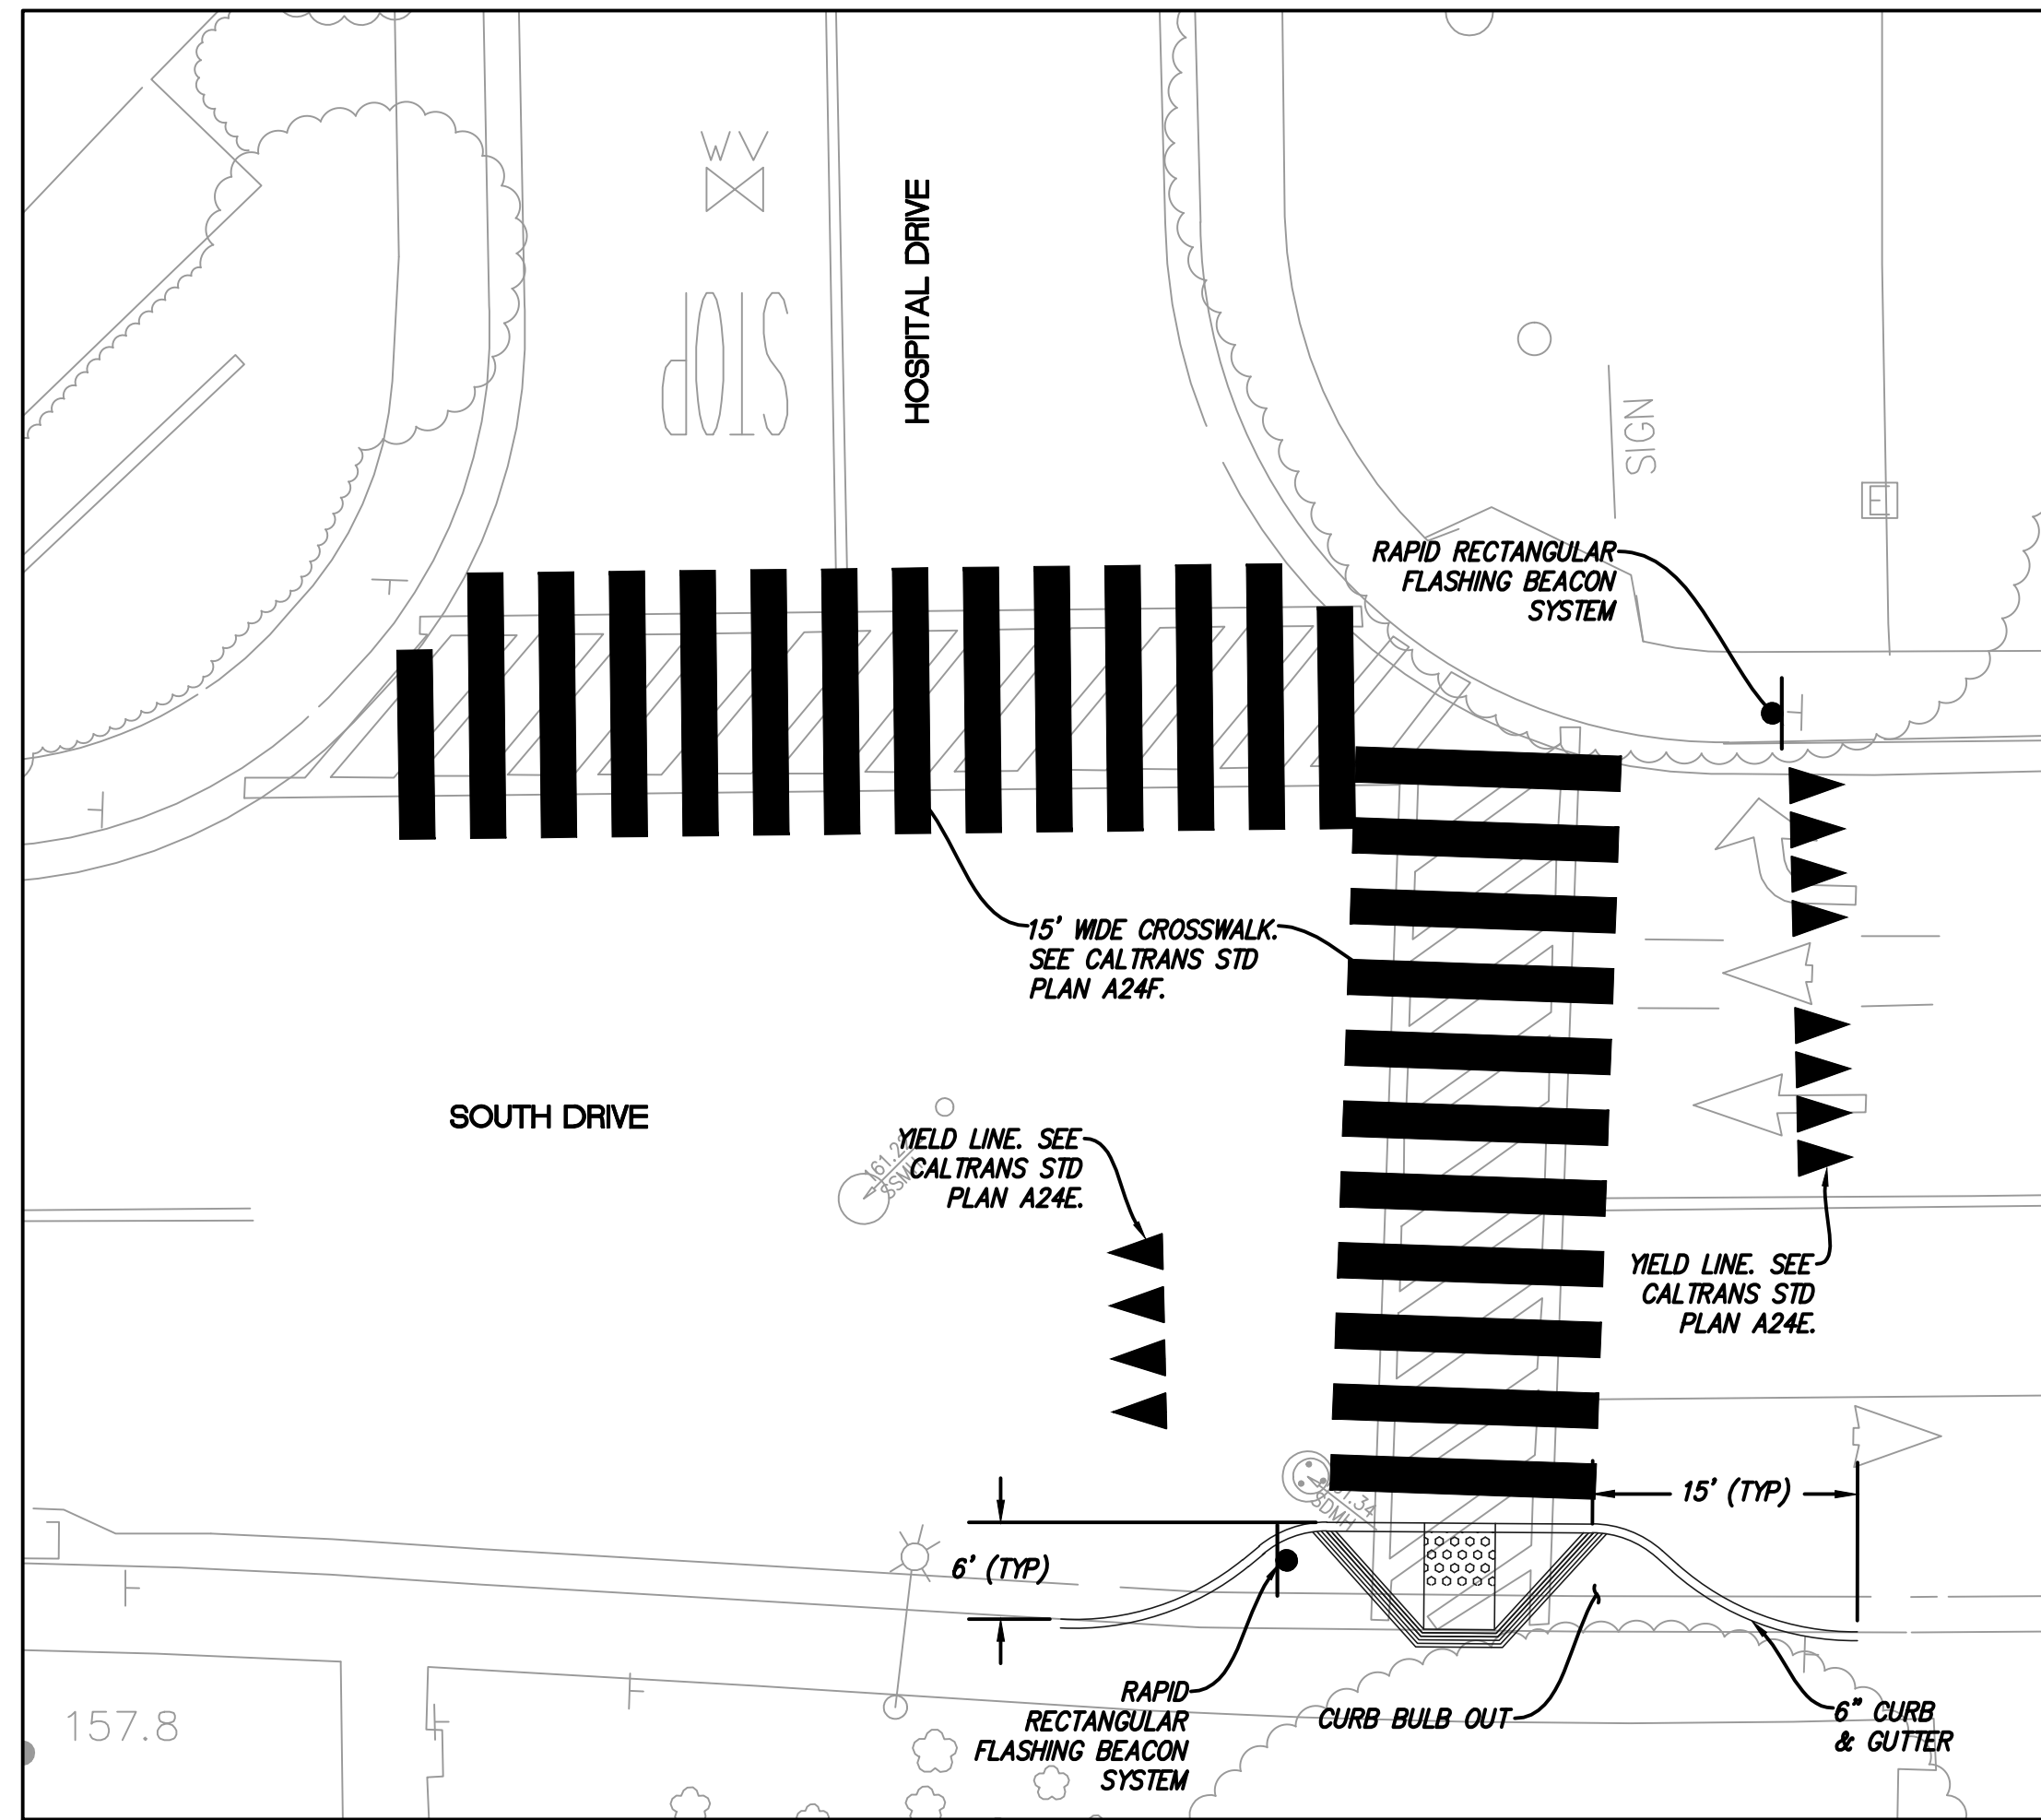

ENLARGED DETAIL "C"
SCALE: 1"=10'

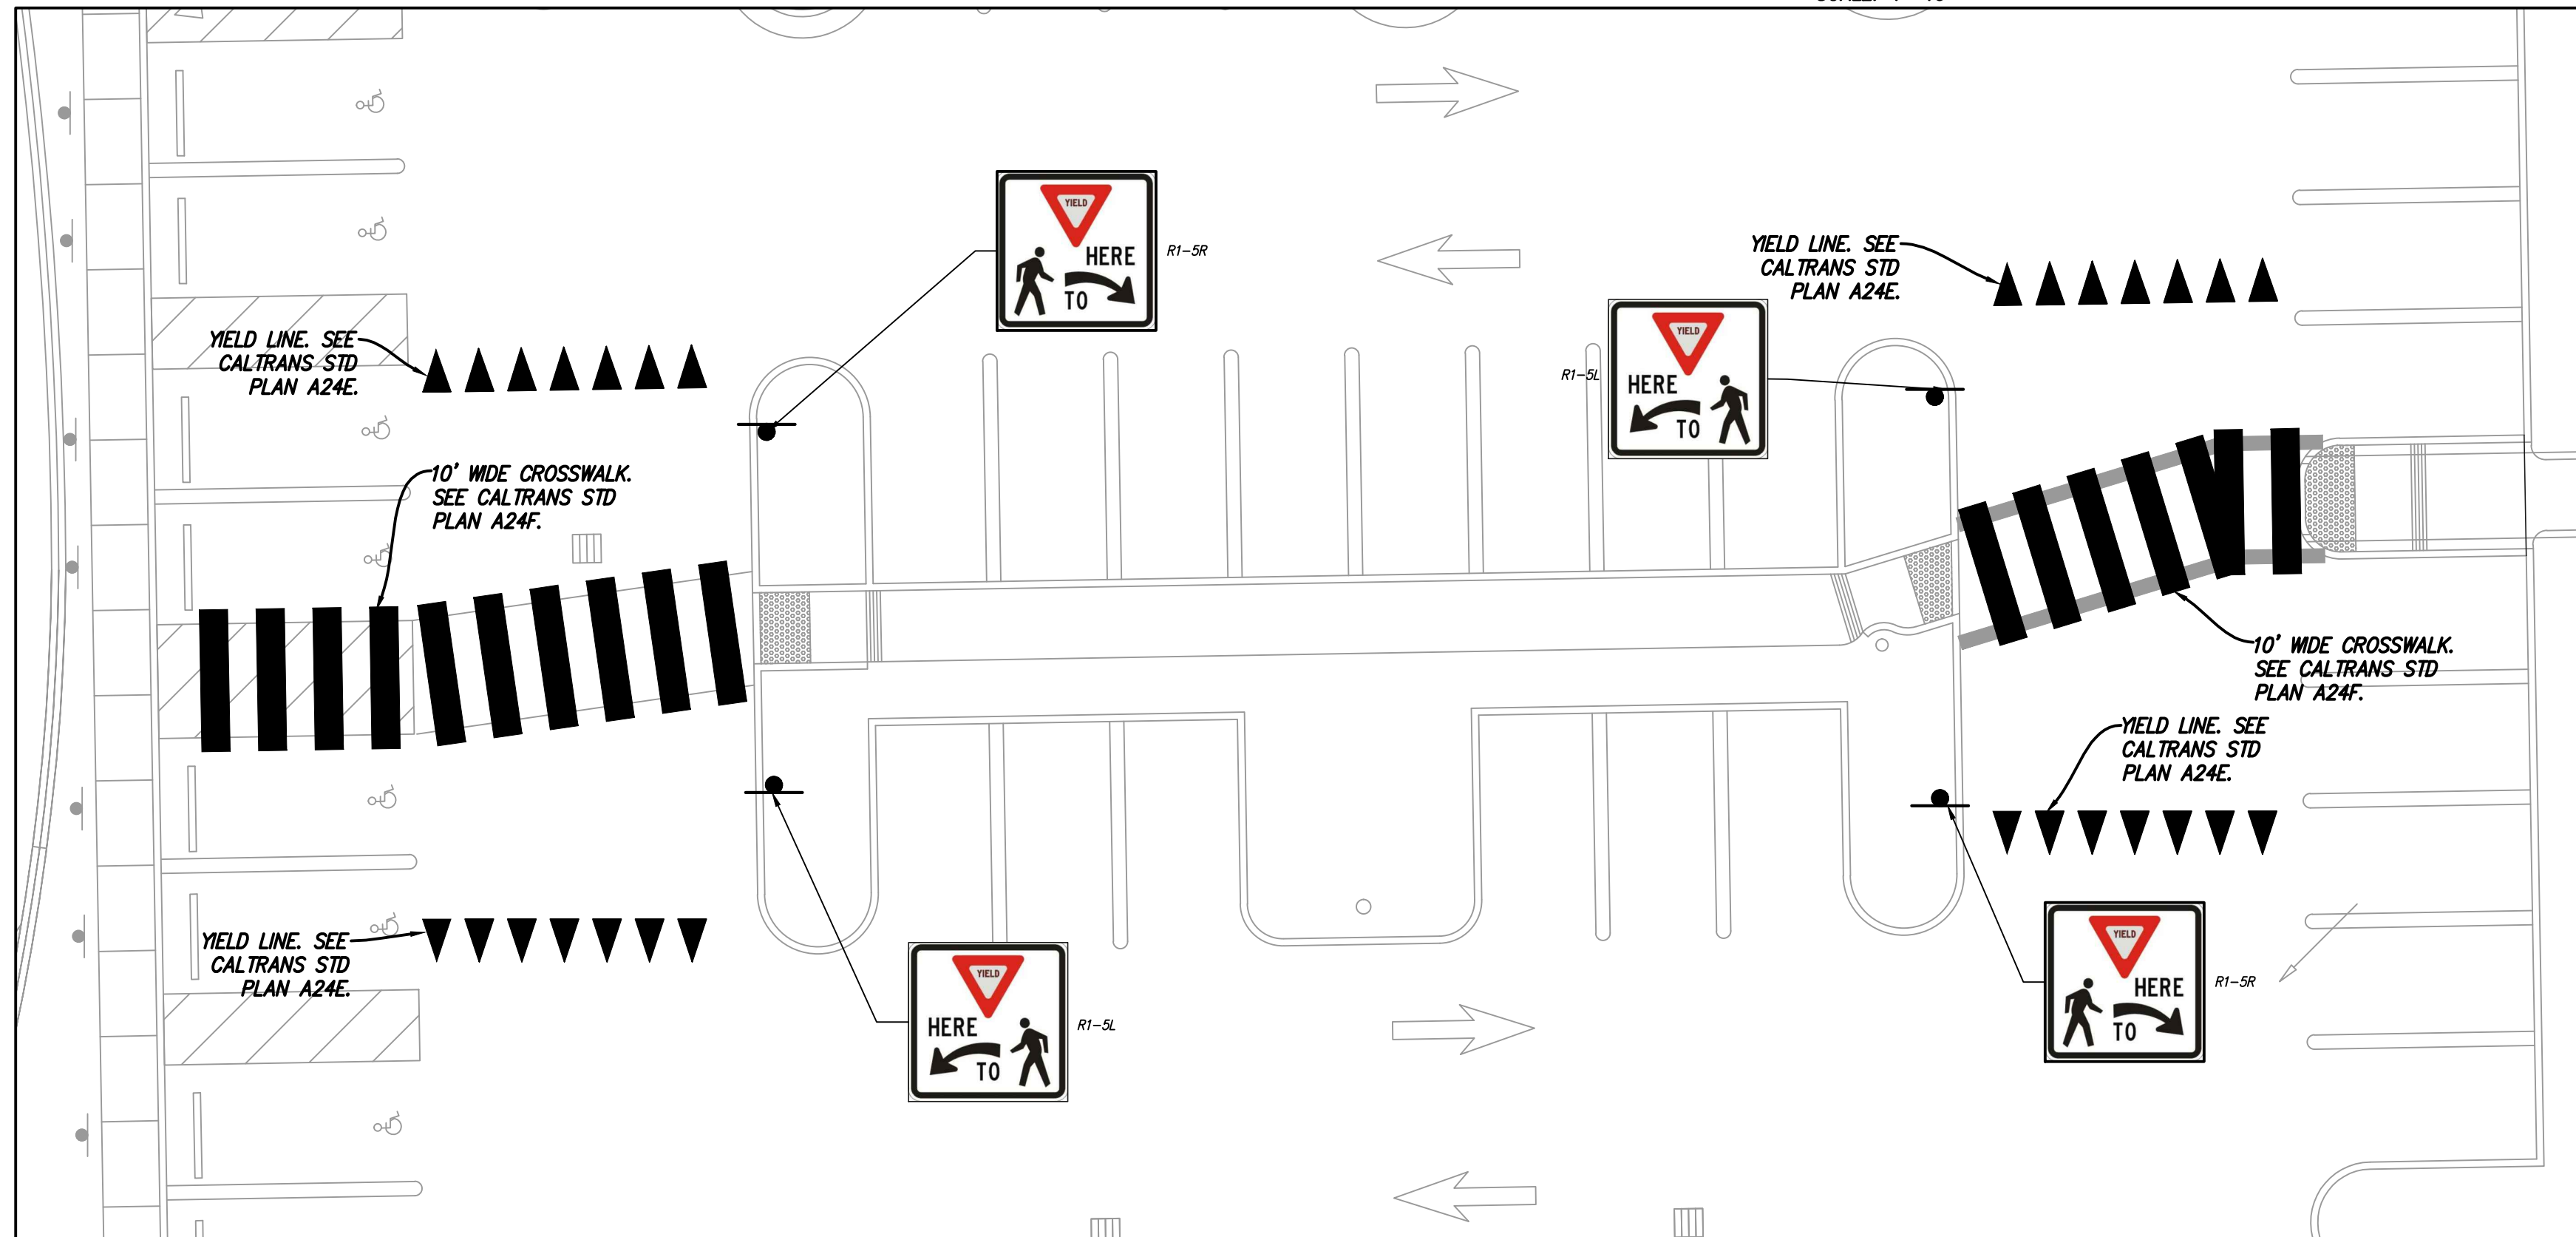

ENLARGED DETAIL "D"
SCALE: 1"=10'

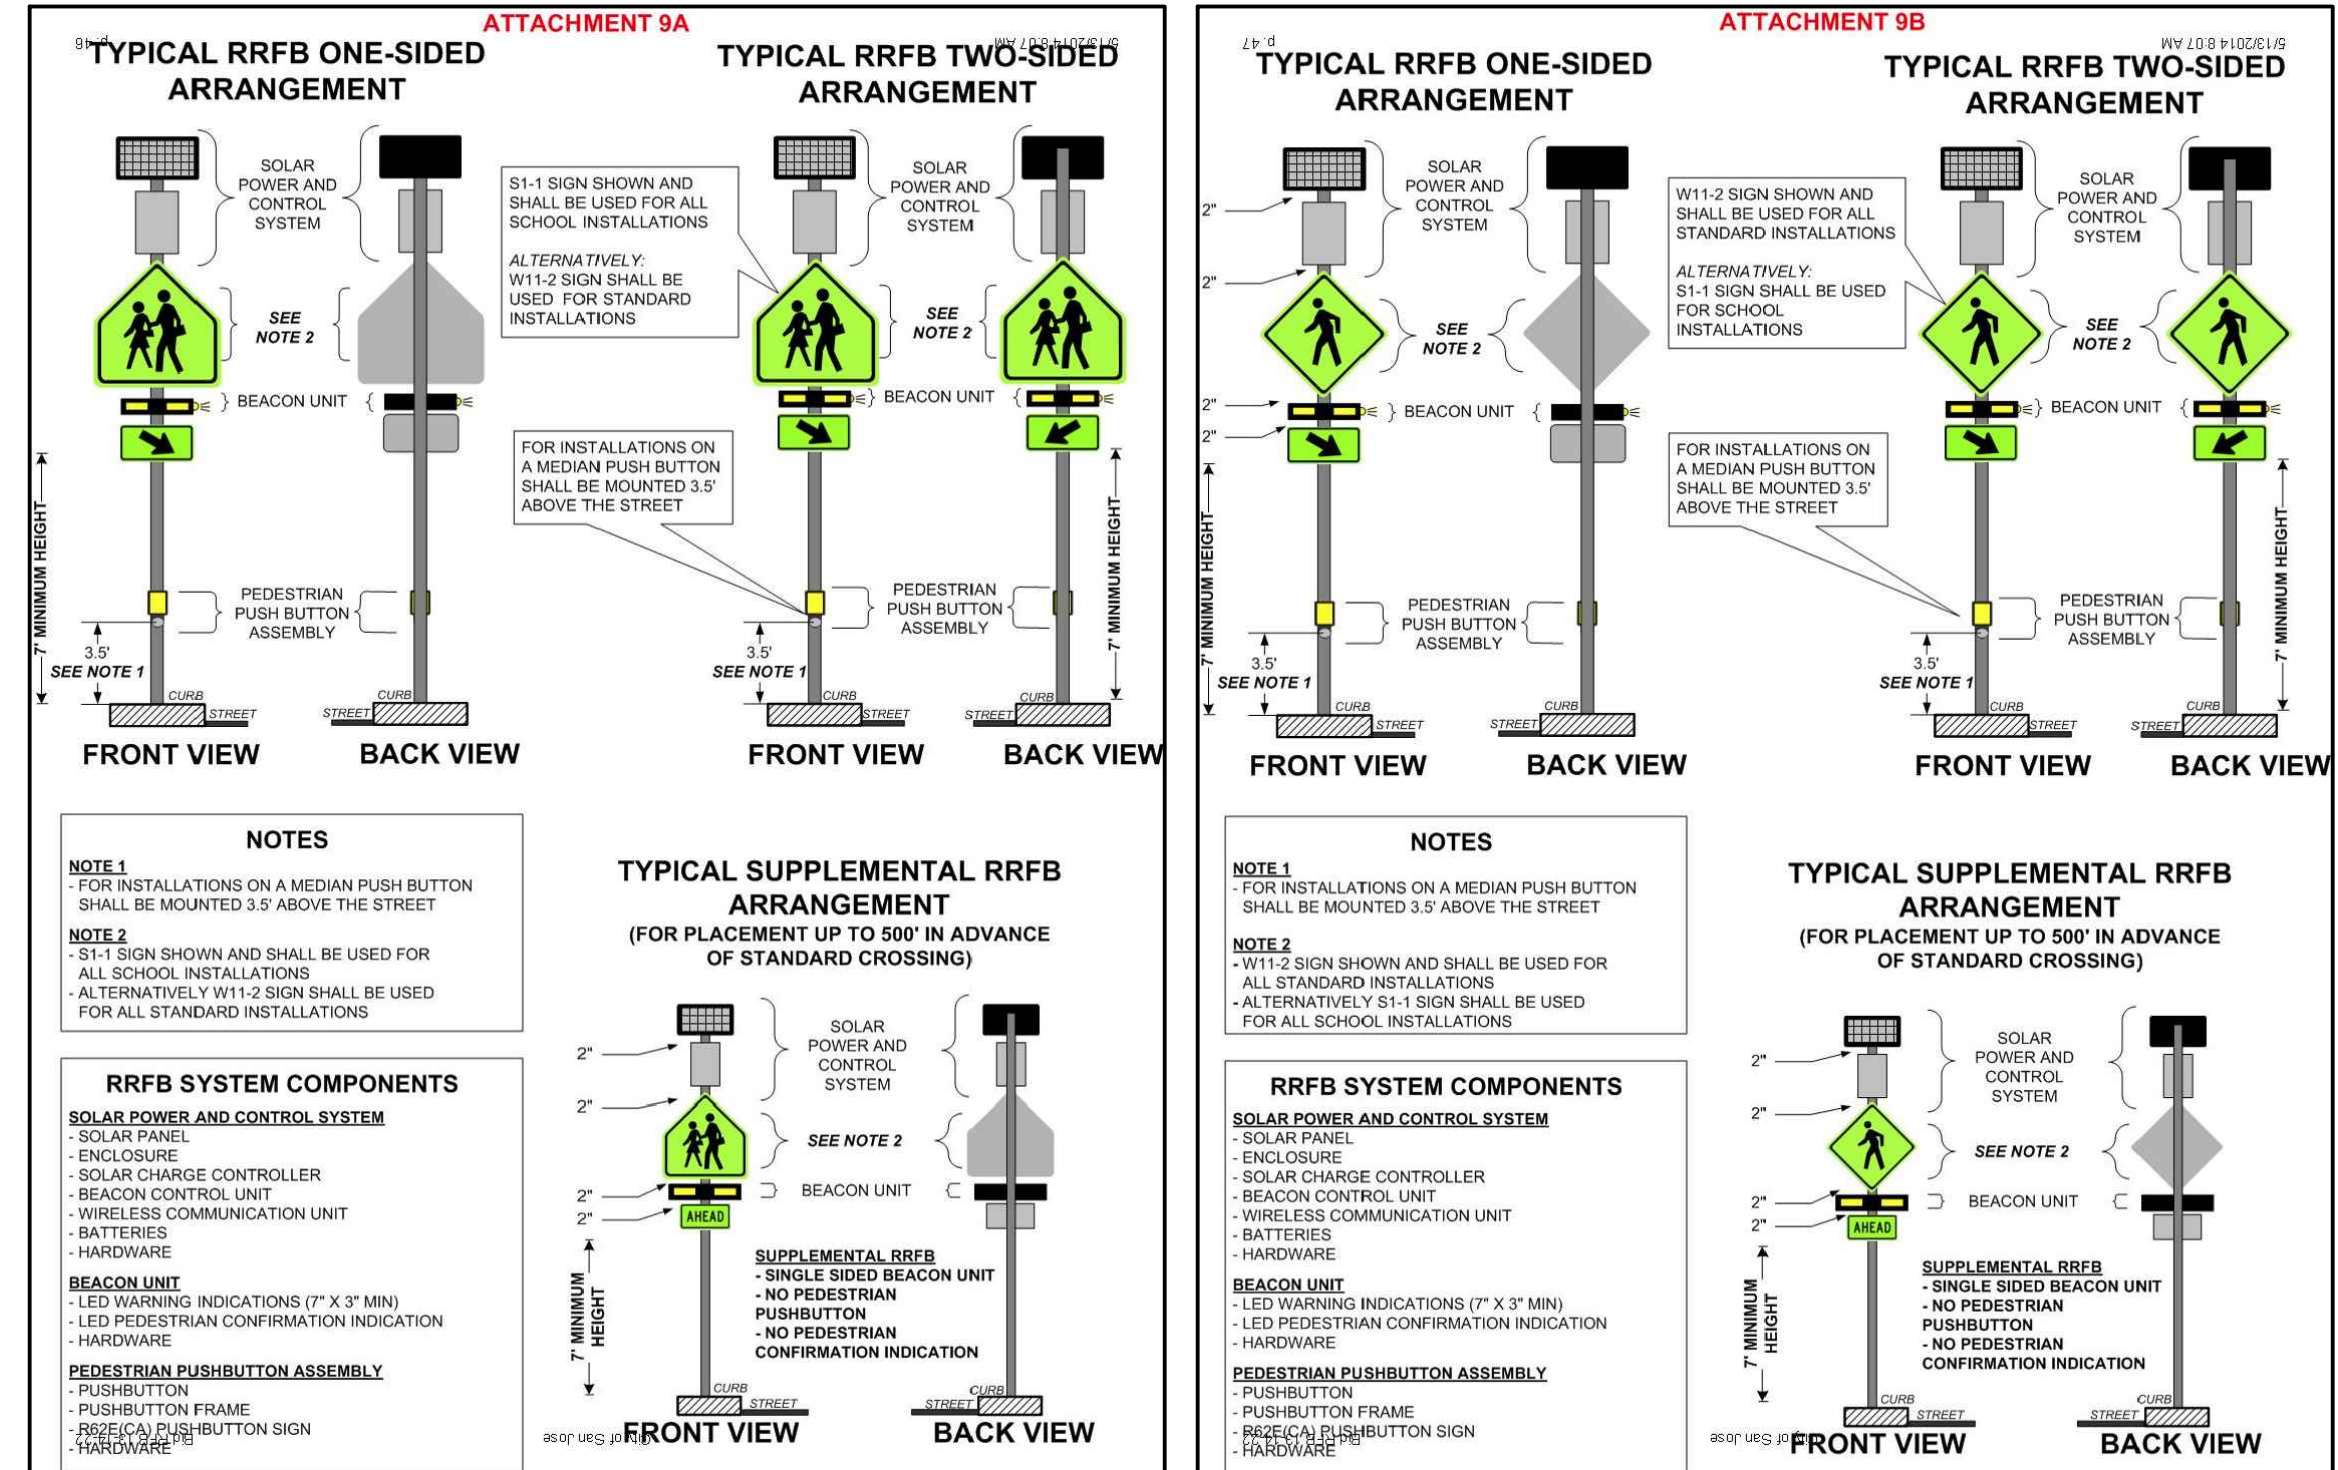

WRNS STUDIO

501 SECOND STREET
4TH FLOOR, STE. 402
SAN FRANCISCO
CALIFORNIA 94107
415.489.2224 TEL
415.358.9100 FAX
WWW.WRNSSTUDIO.COM

SANDIS

**CIVIL ENGINEERS
SURVEYORS
PLANNERS**

1700 S. Winchester Blvd.
Suite 200, Campbell, CA 95008
P. 408.636.0900
F. 408.636.0999
www.sandis.net

SILICON VALLEY TRI VALLEY CENTRAL VALLEY
SACRAMENTO EAST BAY ST.

ISSUES	DATE
FORMAL REVIEW SUBMISSION	03/18/2015
UPDATED DRAWINGS	05/15/2015
FORMAL REVIEW SUBMISSION 3RD RND	08/03/2015

#	REVISION LIST	DATE
---	---------------	------

El Camino Hospital

THE HOSPITAL OF SILICON VALLEY
FACILITIES DEVELOPMENT
& REAL ESTATE
2500 GRANT ROAD
MOUNTAIN VIEW, CA 94040
650-988-7873

FORMAL REVIEW SUBMISSION




PROJECT NO.: 214140
DATE: NOVEMBER 9, 2015
SCALE: AS SHOWN

SHEET TITLE:


PEDESTRIAN IMPROVEMENT PLAN

SHEET NO:

C13.1

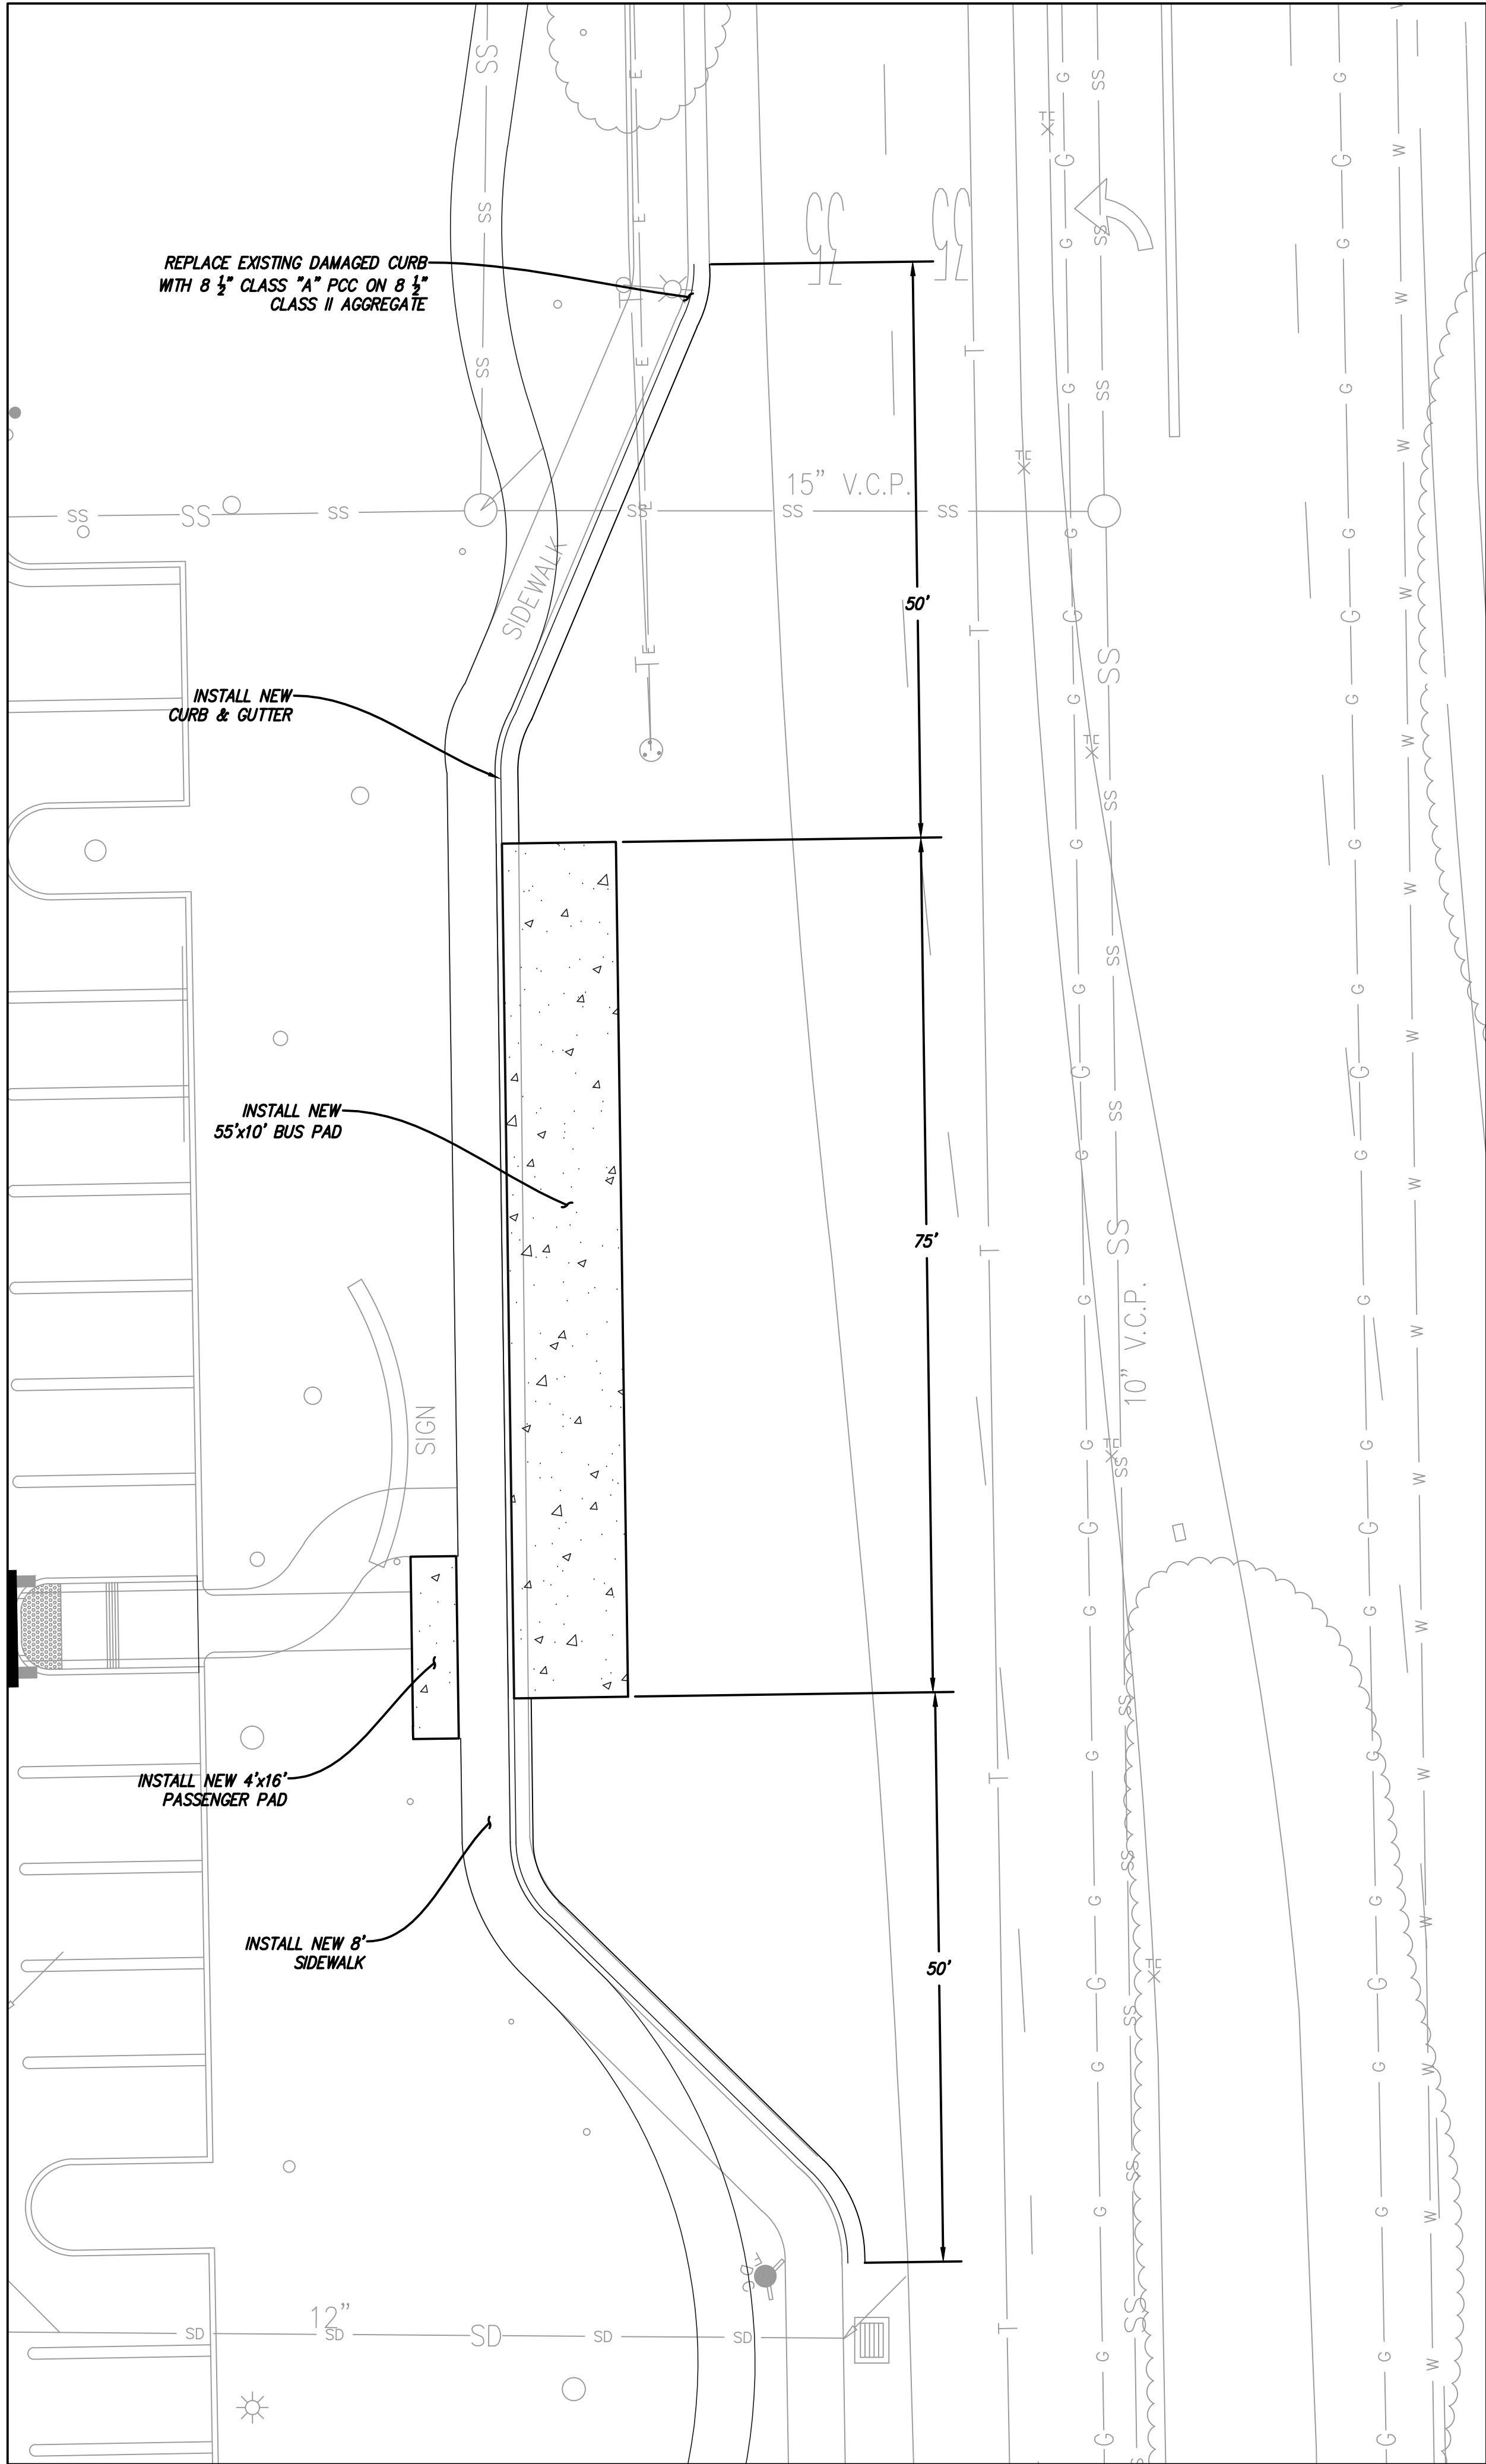

ENLARGED DETAIL "A"
SCALE: 1"=10'

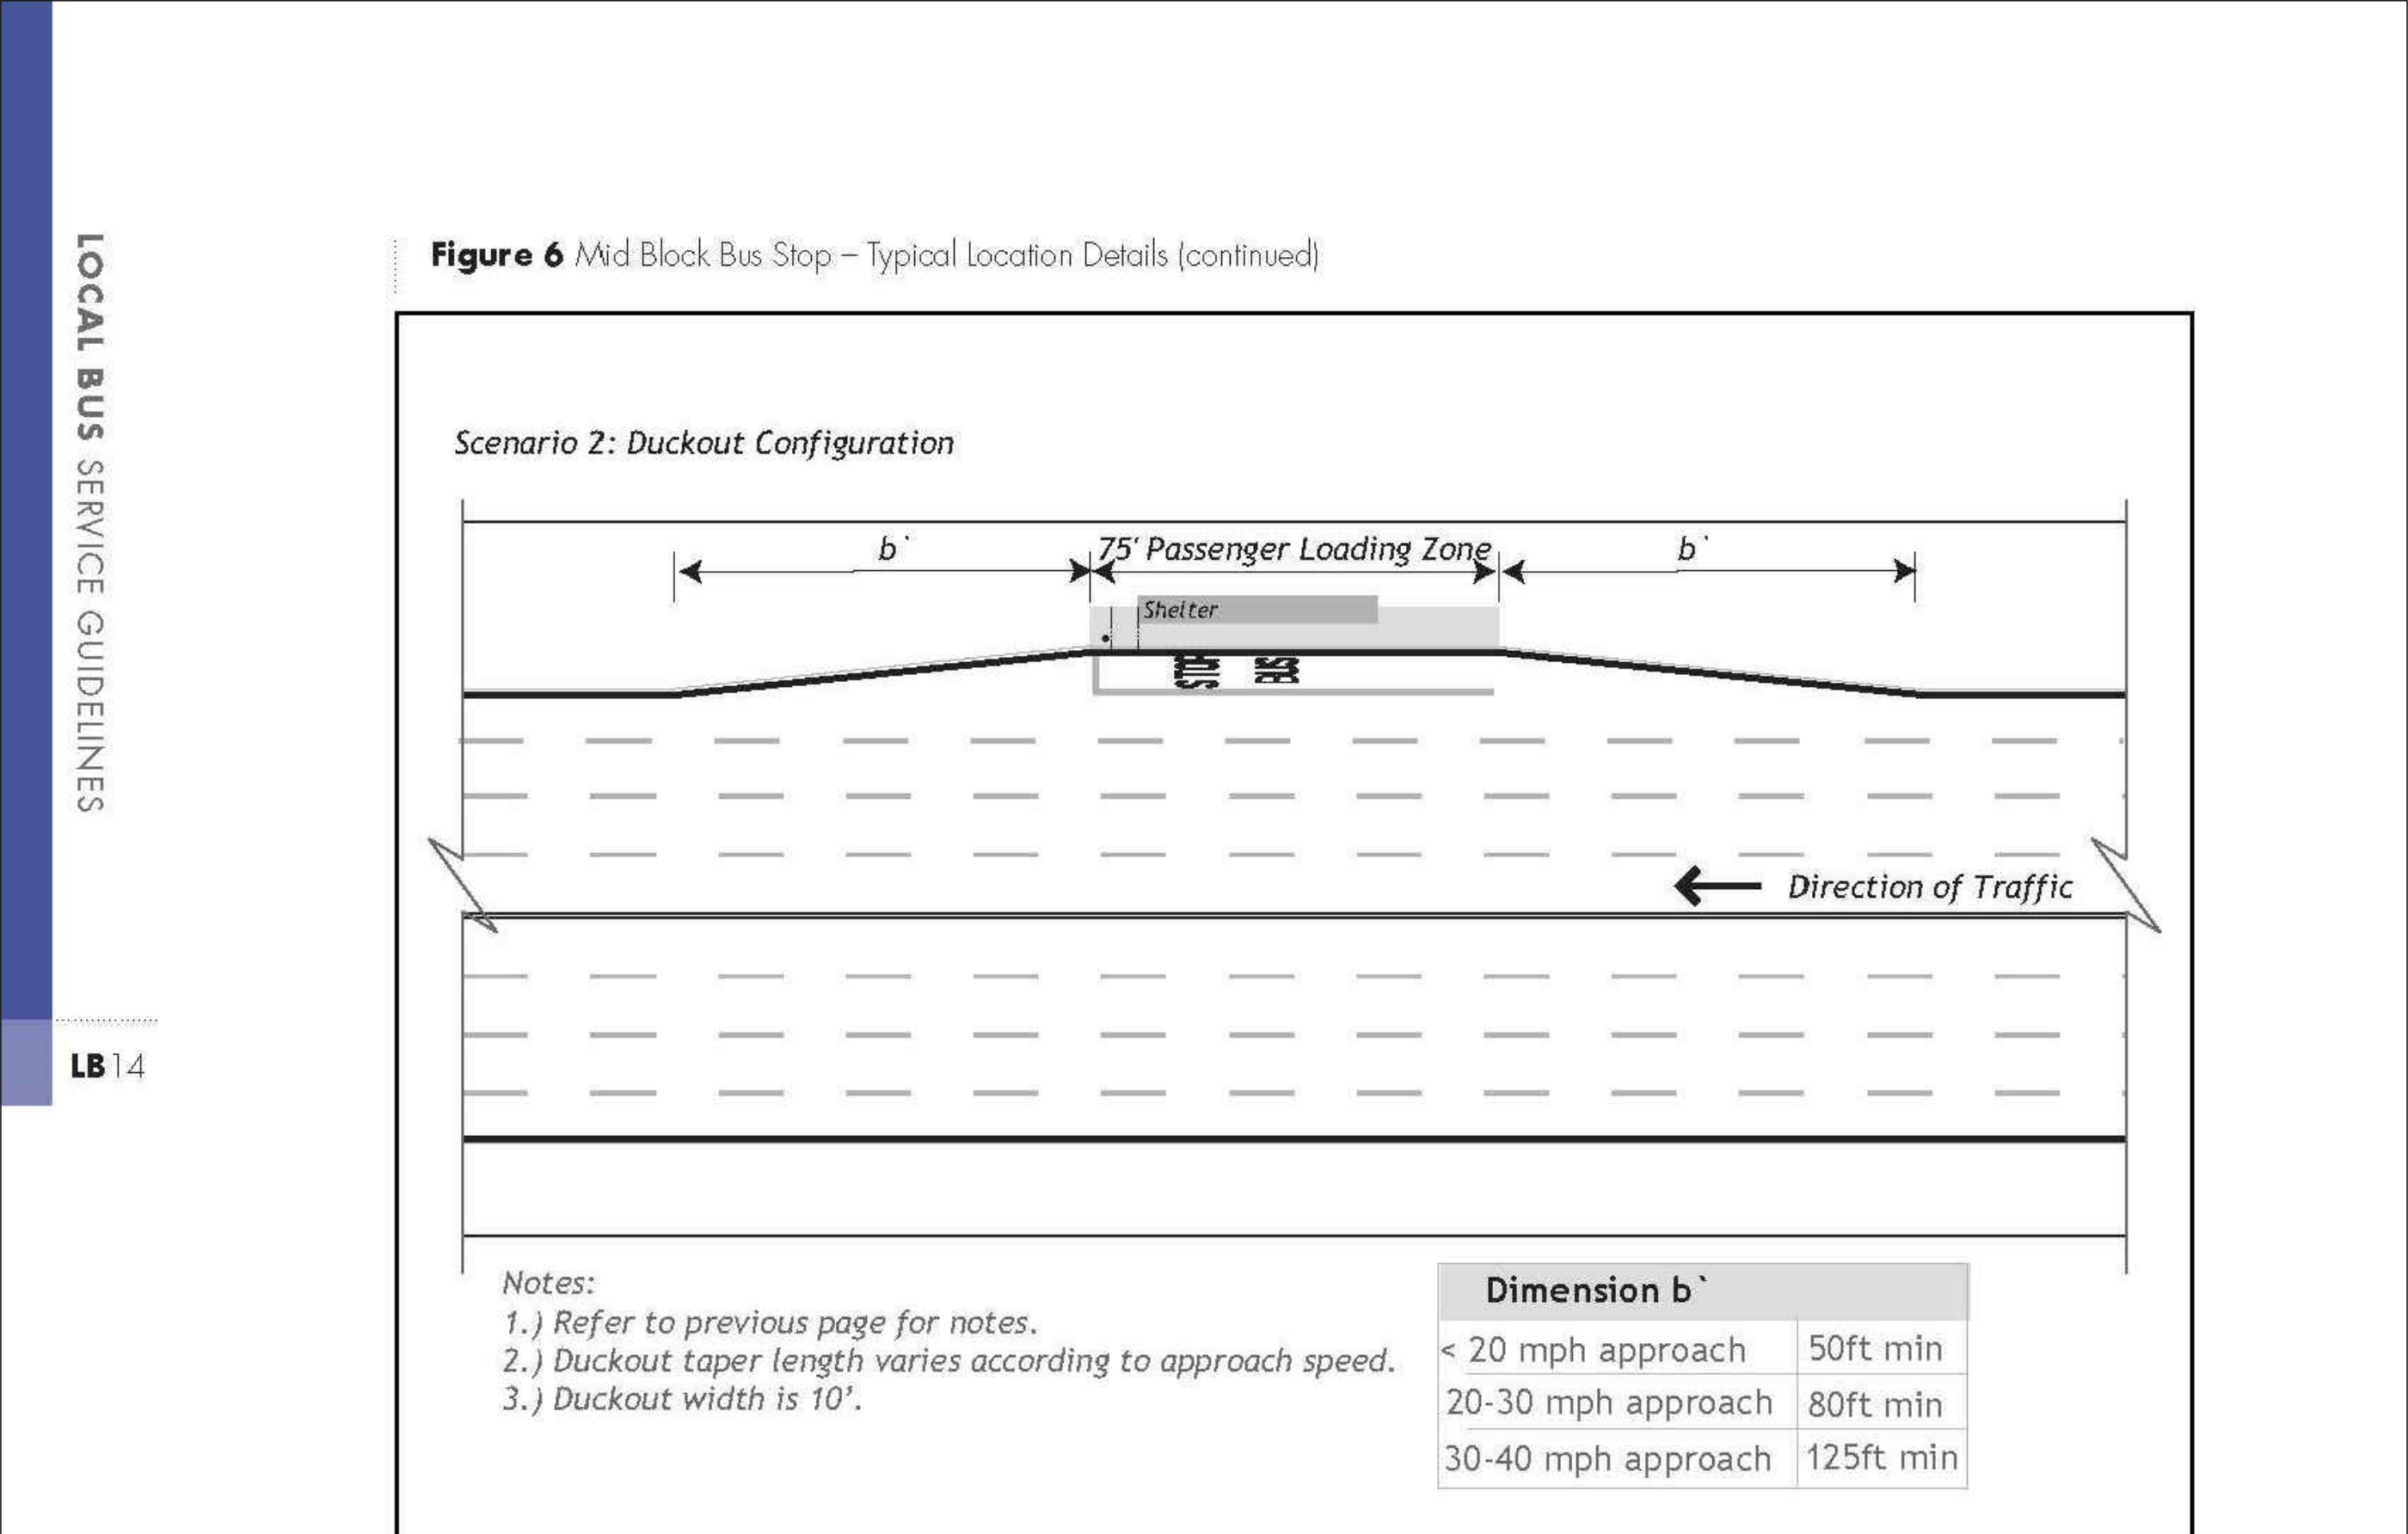

WRNSSTUDIO

501 SECOND STREET
4TH FLOOR, STE. 402
SAN FRANCISCO
CALIFORNIA 94107
415.489.2224 TEL
415.358.9100 FAX
WWW.WRNSSTUDIO.COM



**CIVIL ENGINEERS
SURVEYORS
PLANNERS**

1700 S. Winchester Blvd,
Suite 200, Campbell, CA 95008
P. 408.636.0900
F. 408.636.0999
www.sandis.net

SILICON VALLEY TRI VALLEY CENTRAL VALLEY
SACRAMENTO EAST BAY SF

ISSUES	DATE
FORMAL REVIEW SUBMISSION	03/18/2015
UPDATED DRAWINGS	05/15/2015
FORMAL REVIEW SUBMISSION 3RD RND	08/03/2015

#	REVISION LIST	DATE
---	---------------	------



El Camino Hospital
THE HOSPITAL OF SILICON VALLEY
FACILITIES DEVELOPMENT
& REAL ESTATE
2500 GRANT ROAD
MOUNTAIN VIEW, CA 94040
650-988-7873

FORMAL REVIEW SUBMISSION




PROJECT NO.: 214140
DATE: NOVEMBER 9, 2015
SCALE: AS SHOWN

SHEET TITLE:


PEDESTRIAN IMPROVEMENT PLAN

SHEET NO:


C13.2

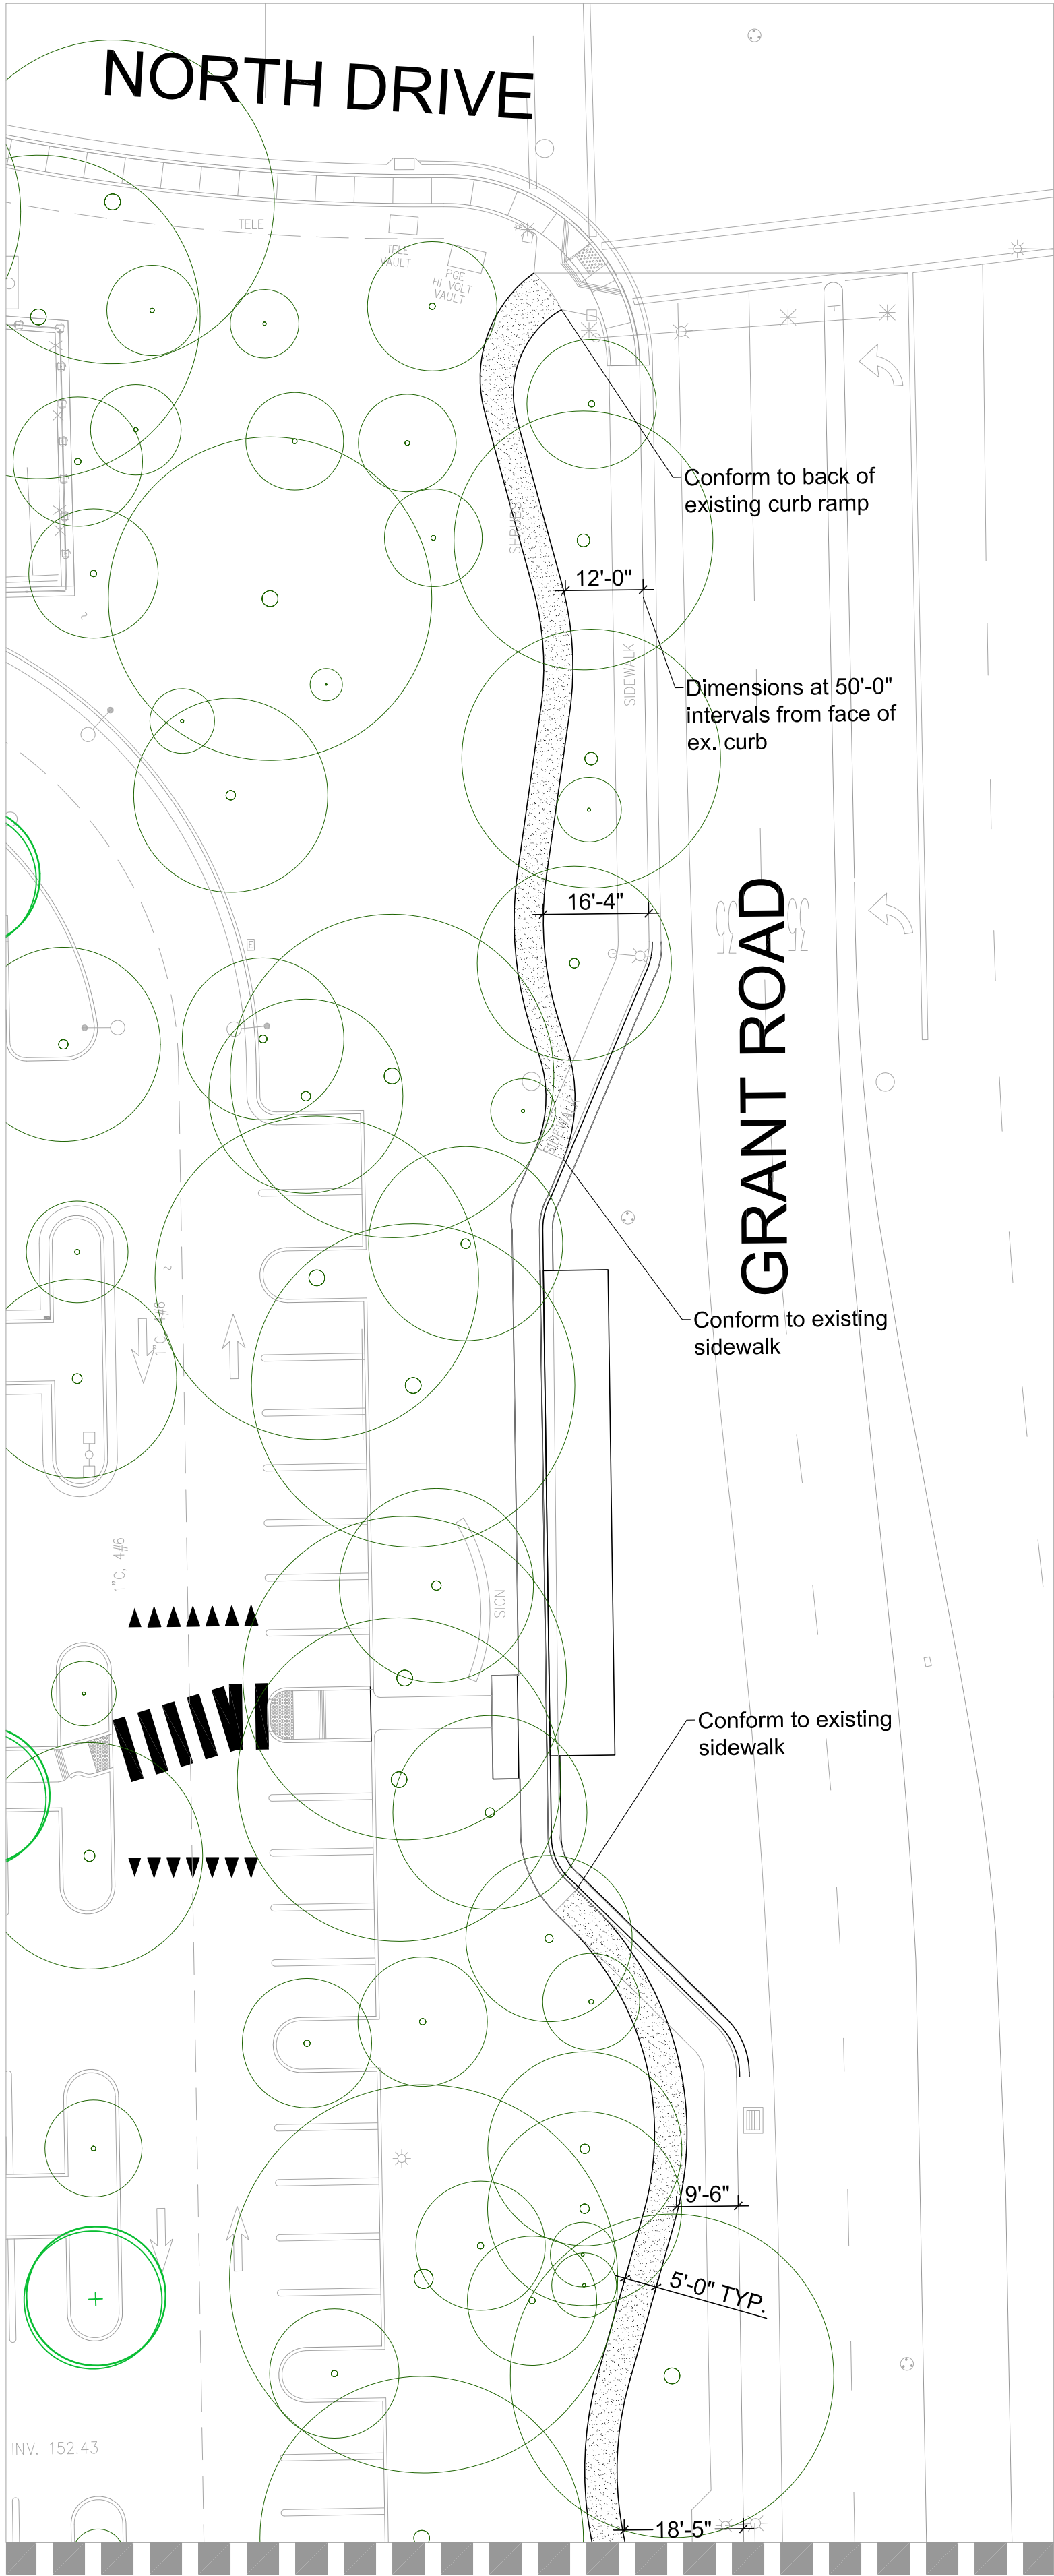

MATCHLINE 1 - SEE RIGHT

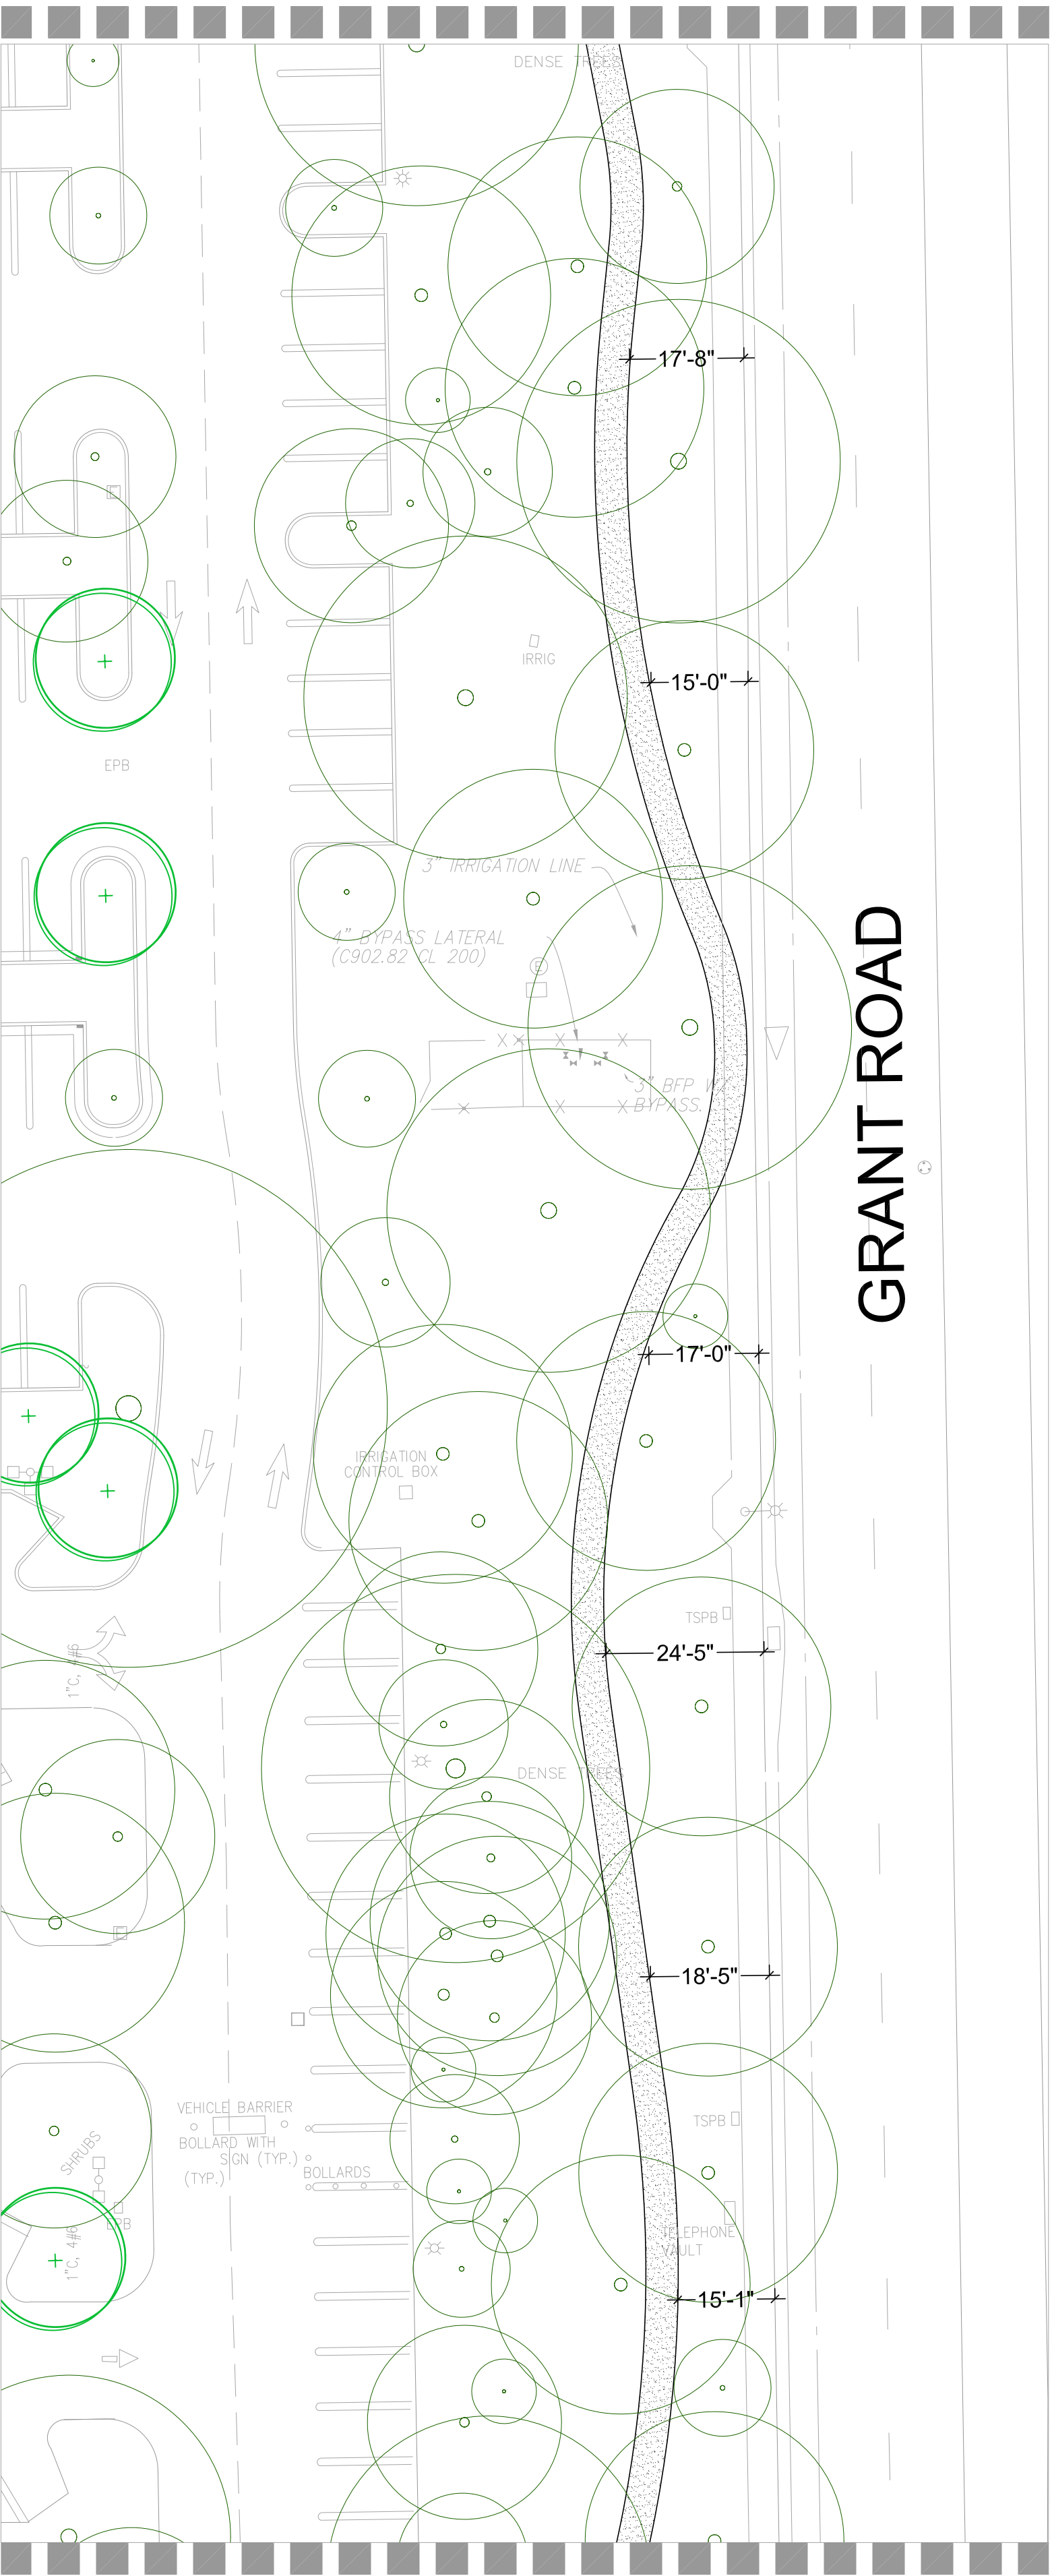

MATCHLINE 2 - SEE RIGHT

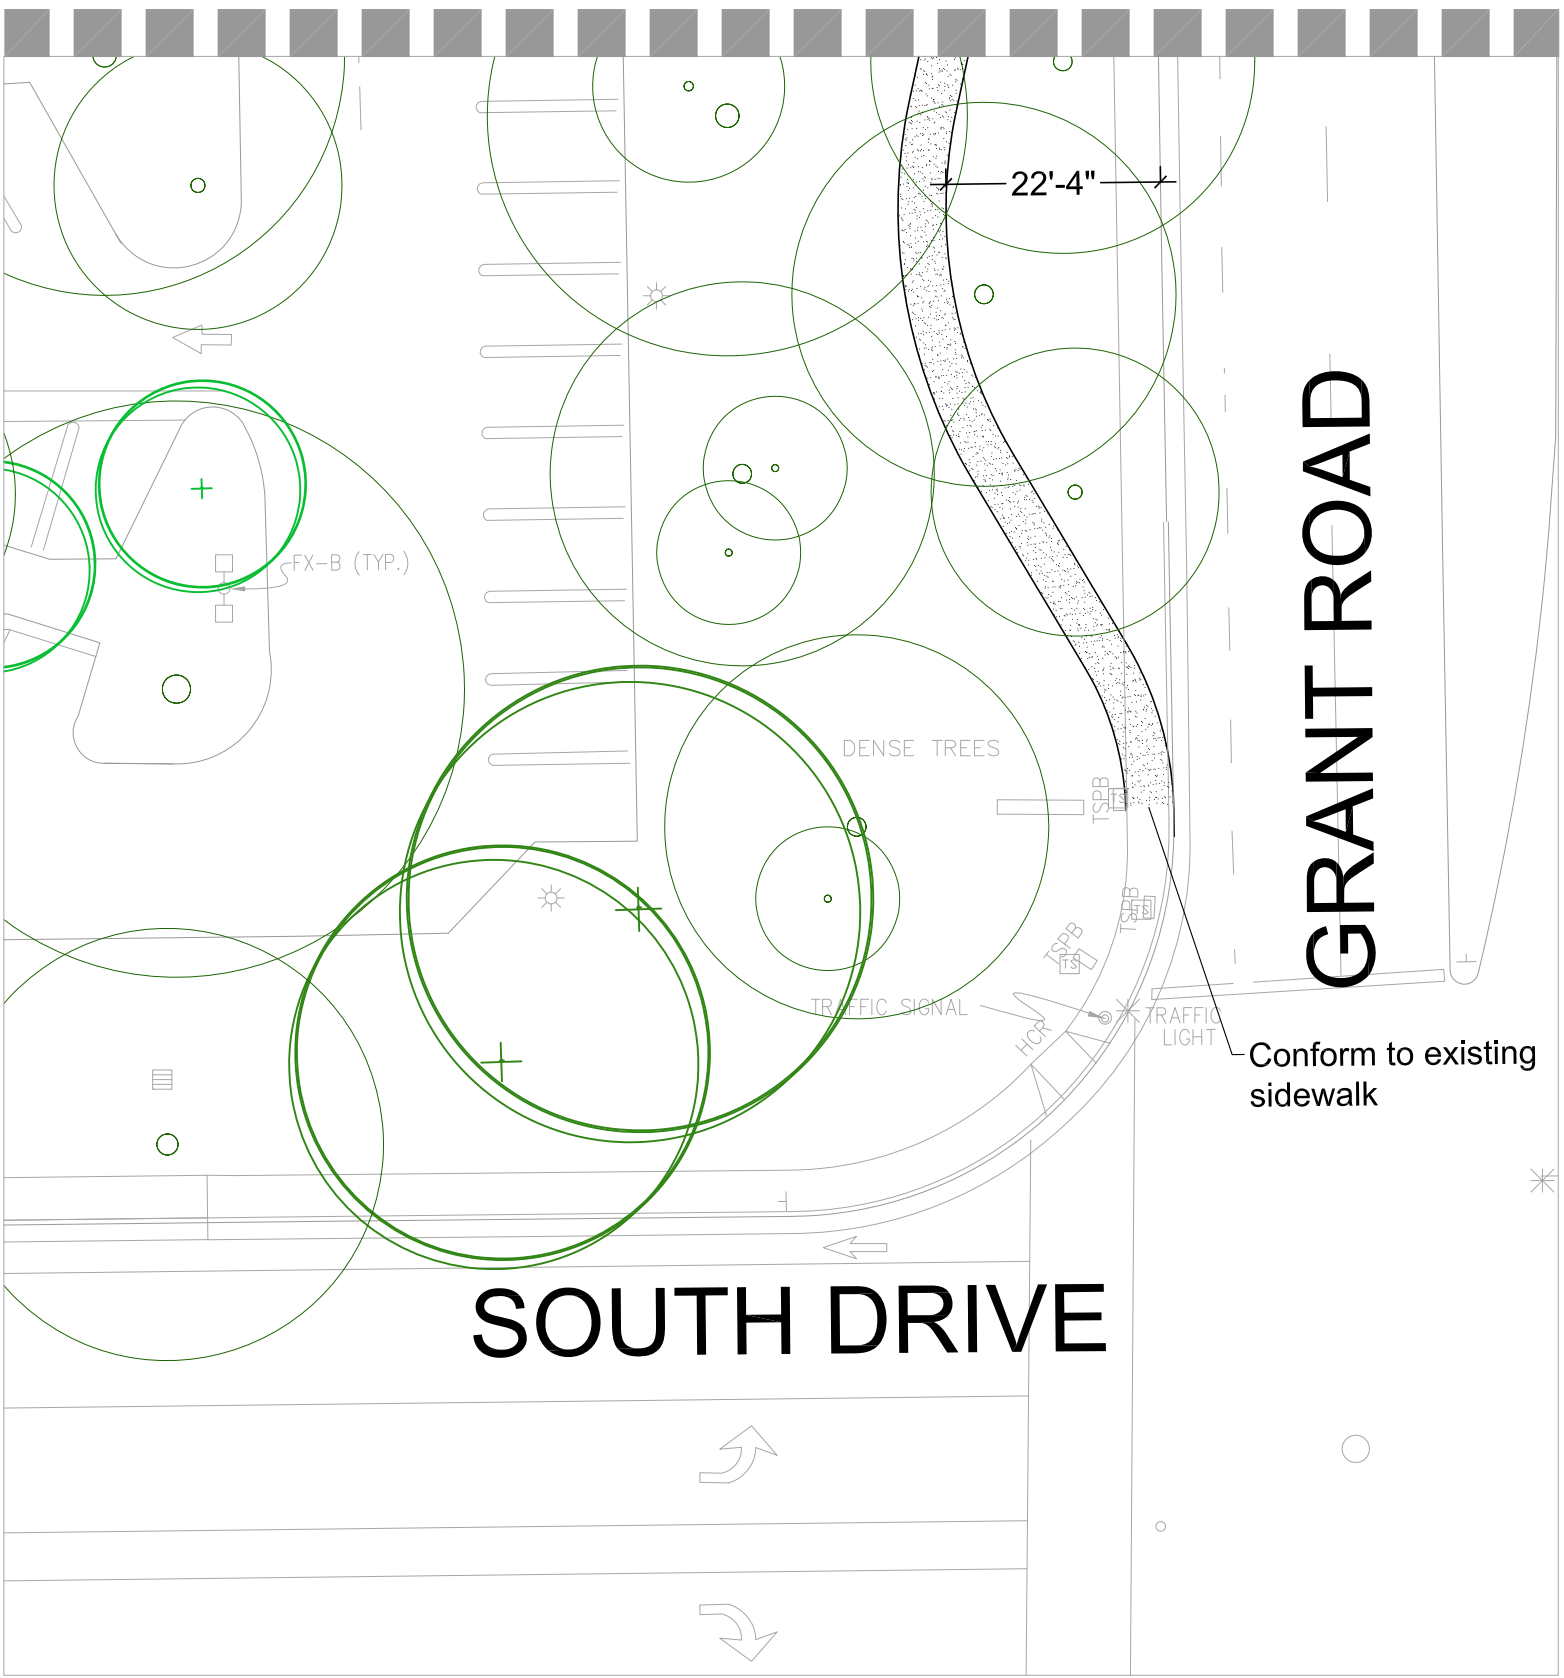

LEGEND

- Proposed concrete sidewalk
- Existing tree to be preserved

WRNSSTUDIO

501 SECOND STREET
4TH FLOOR, STE. 402
SAN FRANCISCO
CALIFORNIA 94107
415.489.2224 TEL
415.358.9100 FAX
WWW.WRNSSTUDIO.COM



ISSUES	DATE
FORMAL PLANNING SUBMISSION	03/18/2015
UPDATED DRAWINGS	05/15/2015
DRC 1ST FORMAL	07/22/2015
FORMAL PLANNING SUBMISSION 3RD RND	08/03/2015
DRC 2ND FORMAL	10/07/2015
FORMAL PLANNING SUBMISSION 4TH RND	11/09/2015

#	REVISION LIST	DATE
---	---------------	------



FORMAL REVIEW
SUBMISSION



PROJECT NO.: 214140 / 15.005
DATE: NOVEMBER 9, 2015
SCALE: 1" = 20'

SHEET TITLE:

GRANT ROAD
SIDEWALK ENLARGEMENT

SHEET NO:

L4